


BASEMENT & SUB-GROUND FLOOR PLAN

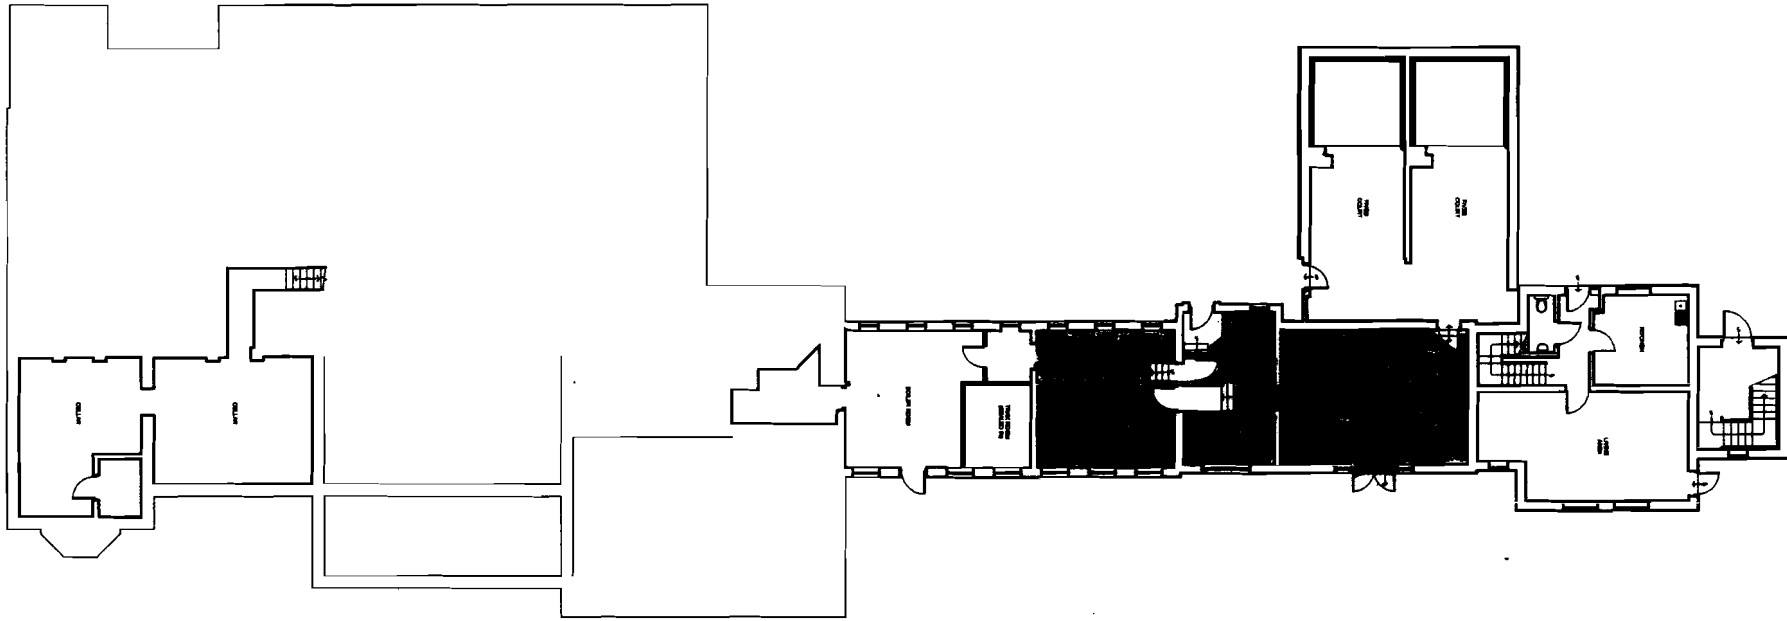

All design critical dimensions to be surveyed before any design finalisation.

Do not scale drawing.



**UPPINGHAM**

**UPPINGHAM SCHOOL ESTATE DPT.**

Units 1-2 Pullman Trading Estate  
Station Road Uppingham  
Rutland LE15 XXX

t: 01572 823255 f: 01572 81872  
e: sdh@uppingham.co.uk

TITLE

**BROOKLANDS  
BASEMENT PLAN**

DATE  
APRIL 07


DRAWN BY  
SDH

SCALE  
1:2000A3


PROJECT REF.  
**XXXX**

DRAWING No.  
**XXXX**


# BROOKLANDS LOWER GROUND FLOOR

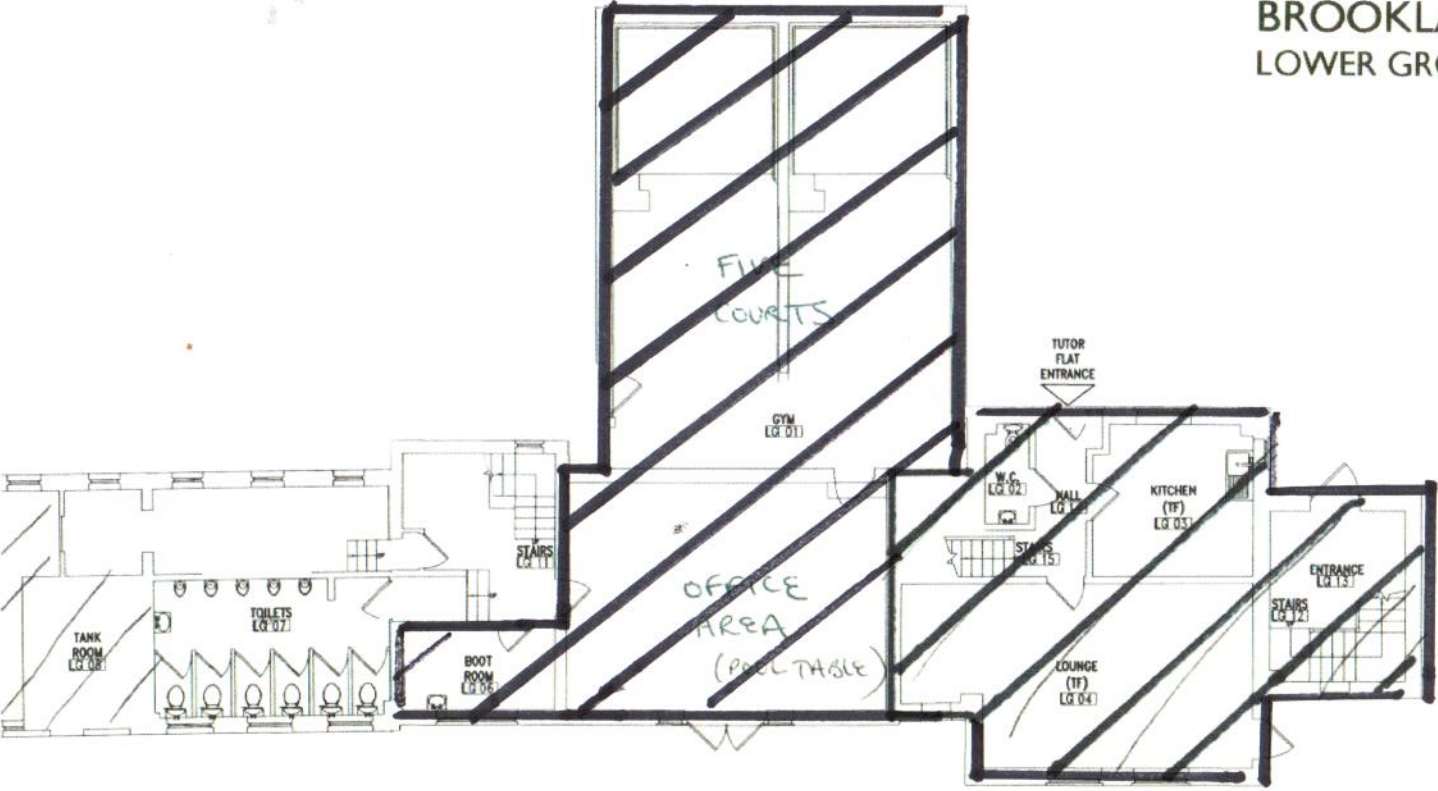


BROOKLANDS  
GROUND FLOOR

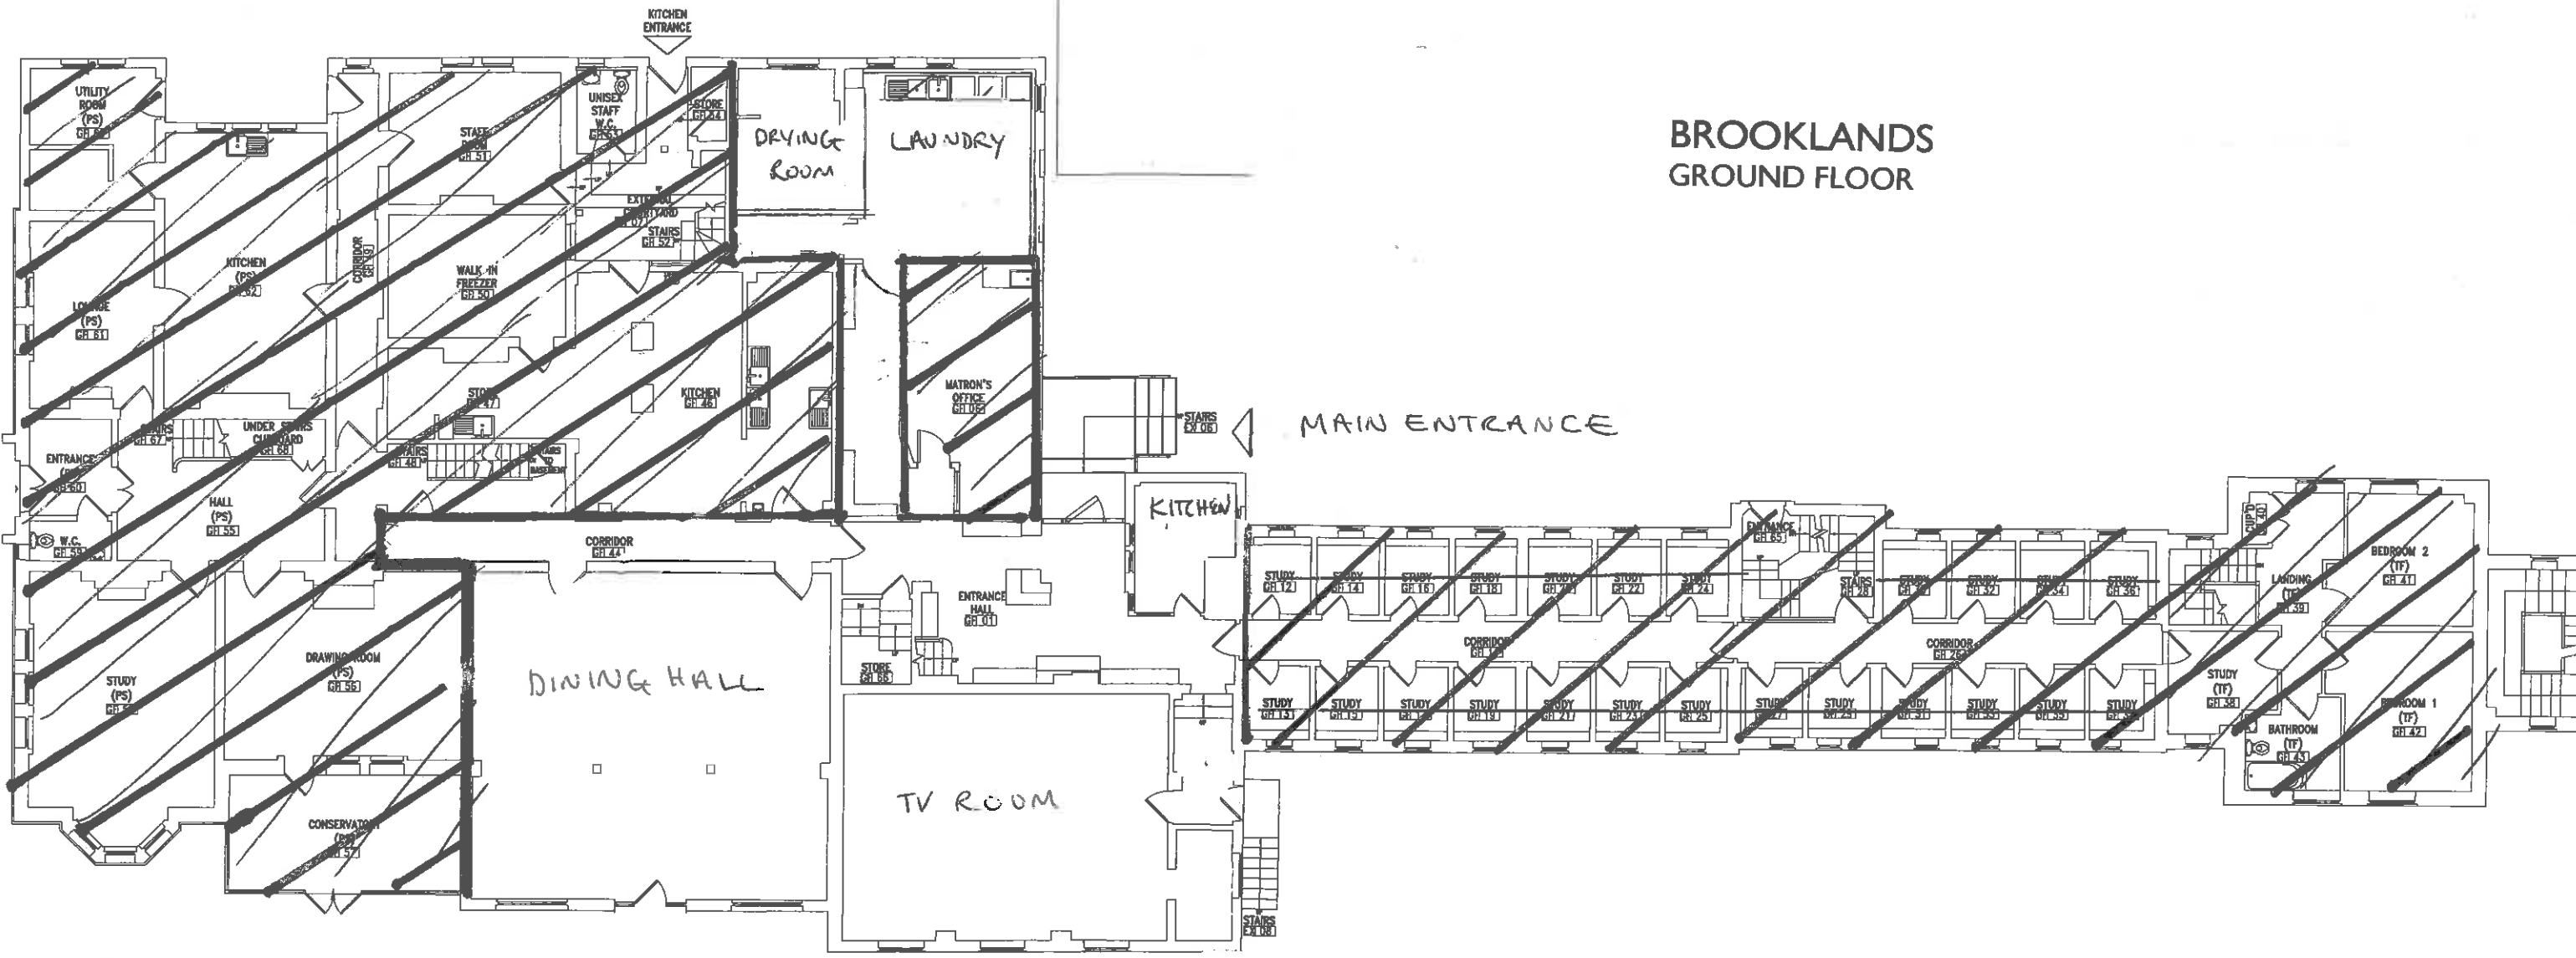

# BROOKLANDS FIRST FLOOR

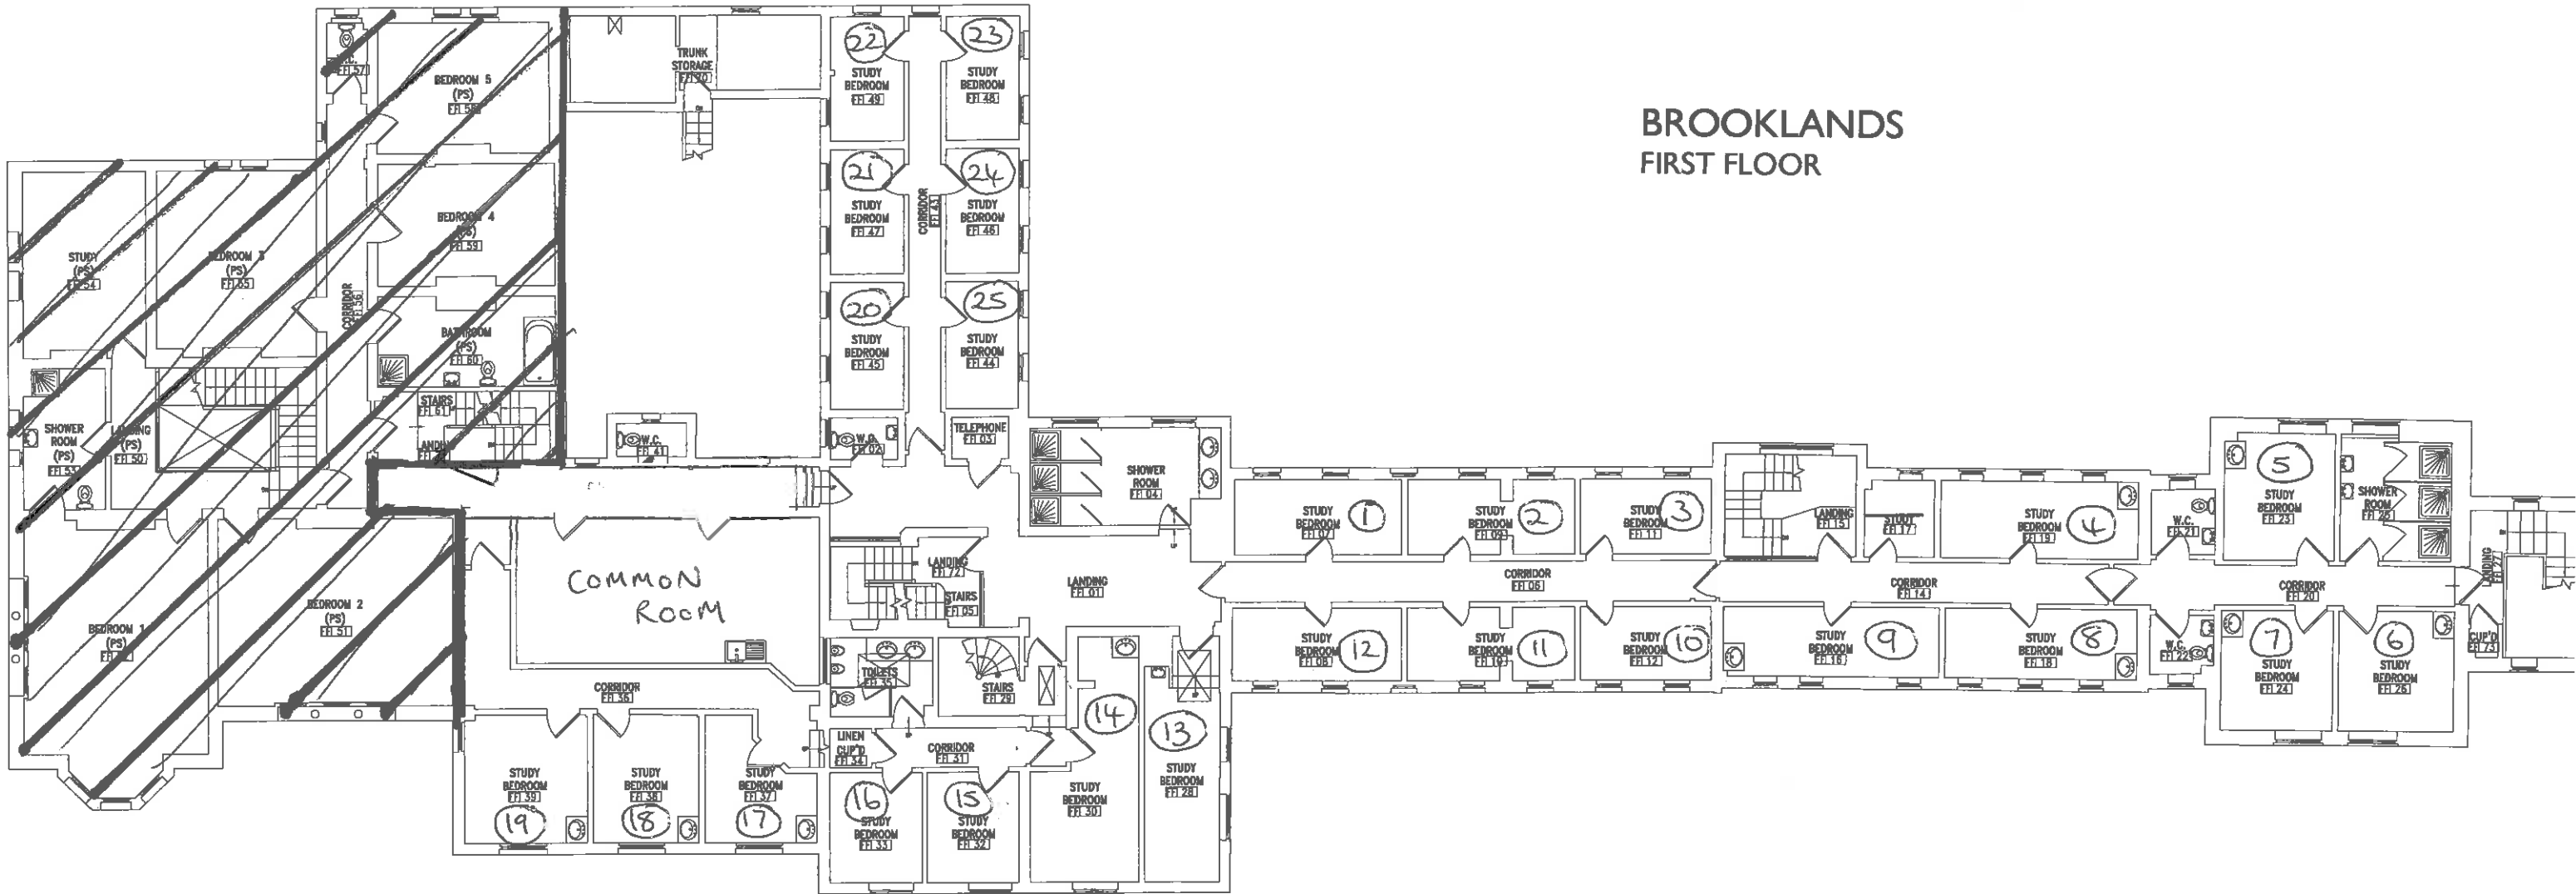

# BROOKLANDS SECOND FLOOR

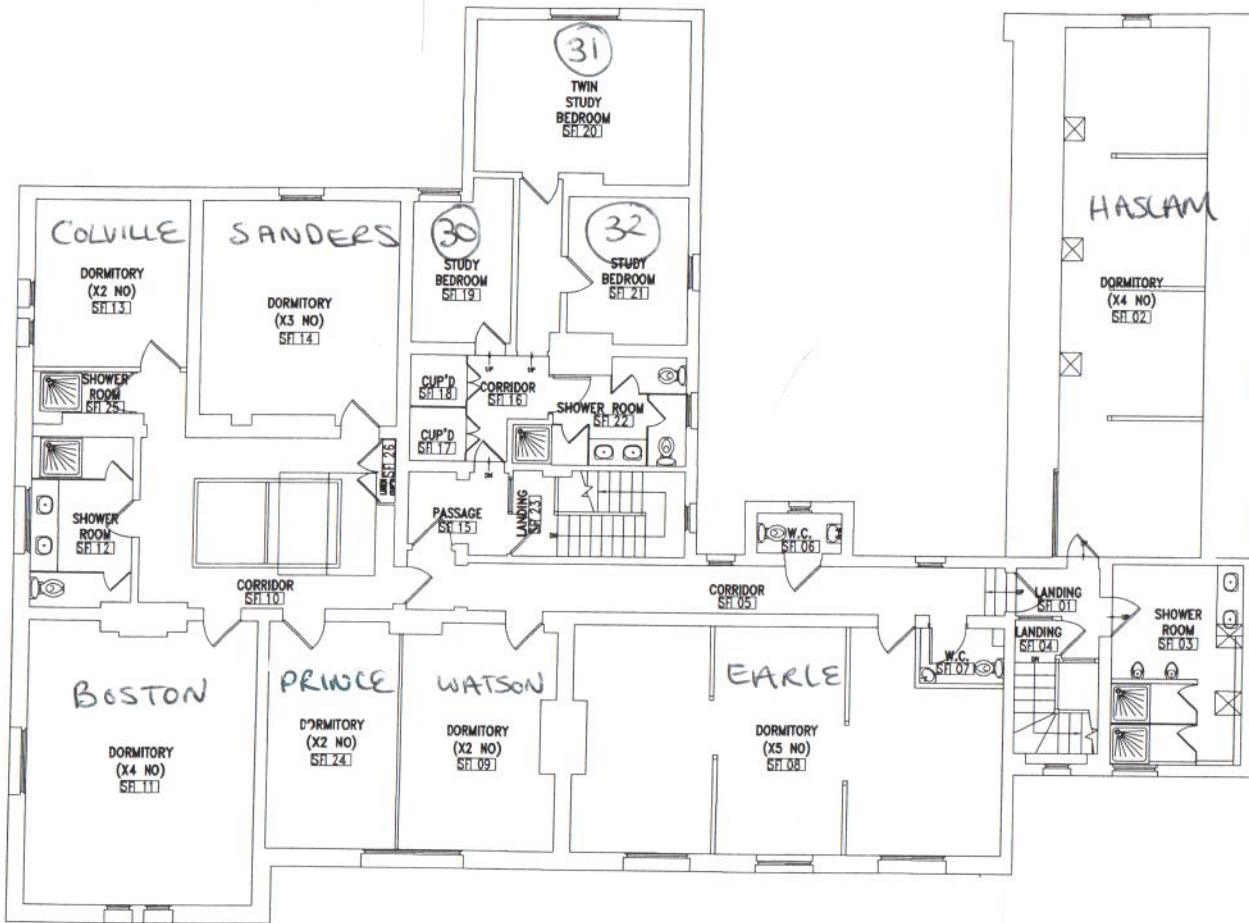

# BROOKLANDS LOWER SECOND FLOOR

