


DO NOT SCALE FROM THIS DRAWING
ALL DIMENSIONS TO BE CHECKED ON SITE
USE FOR REFERENCE ONLY

Notes:

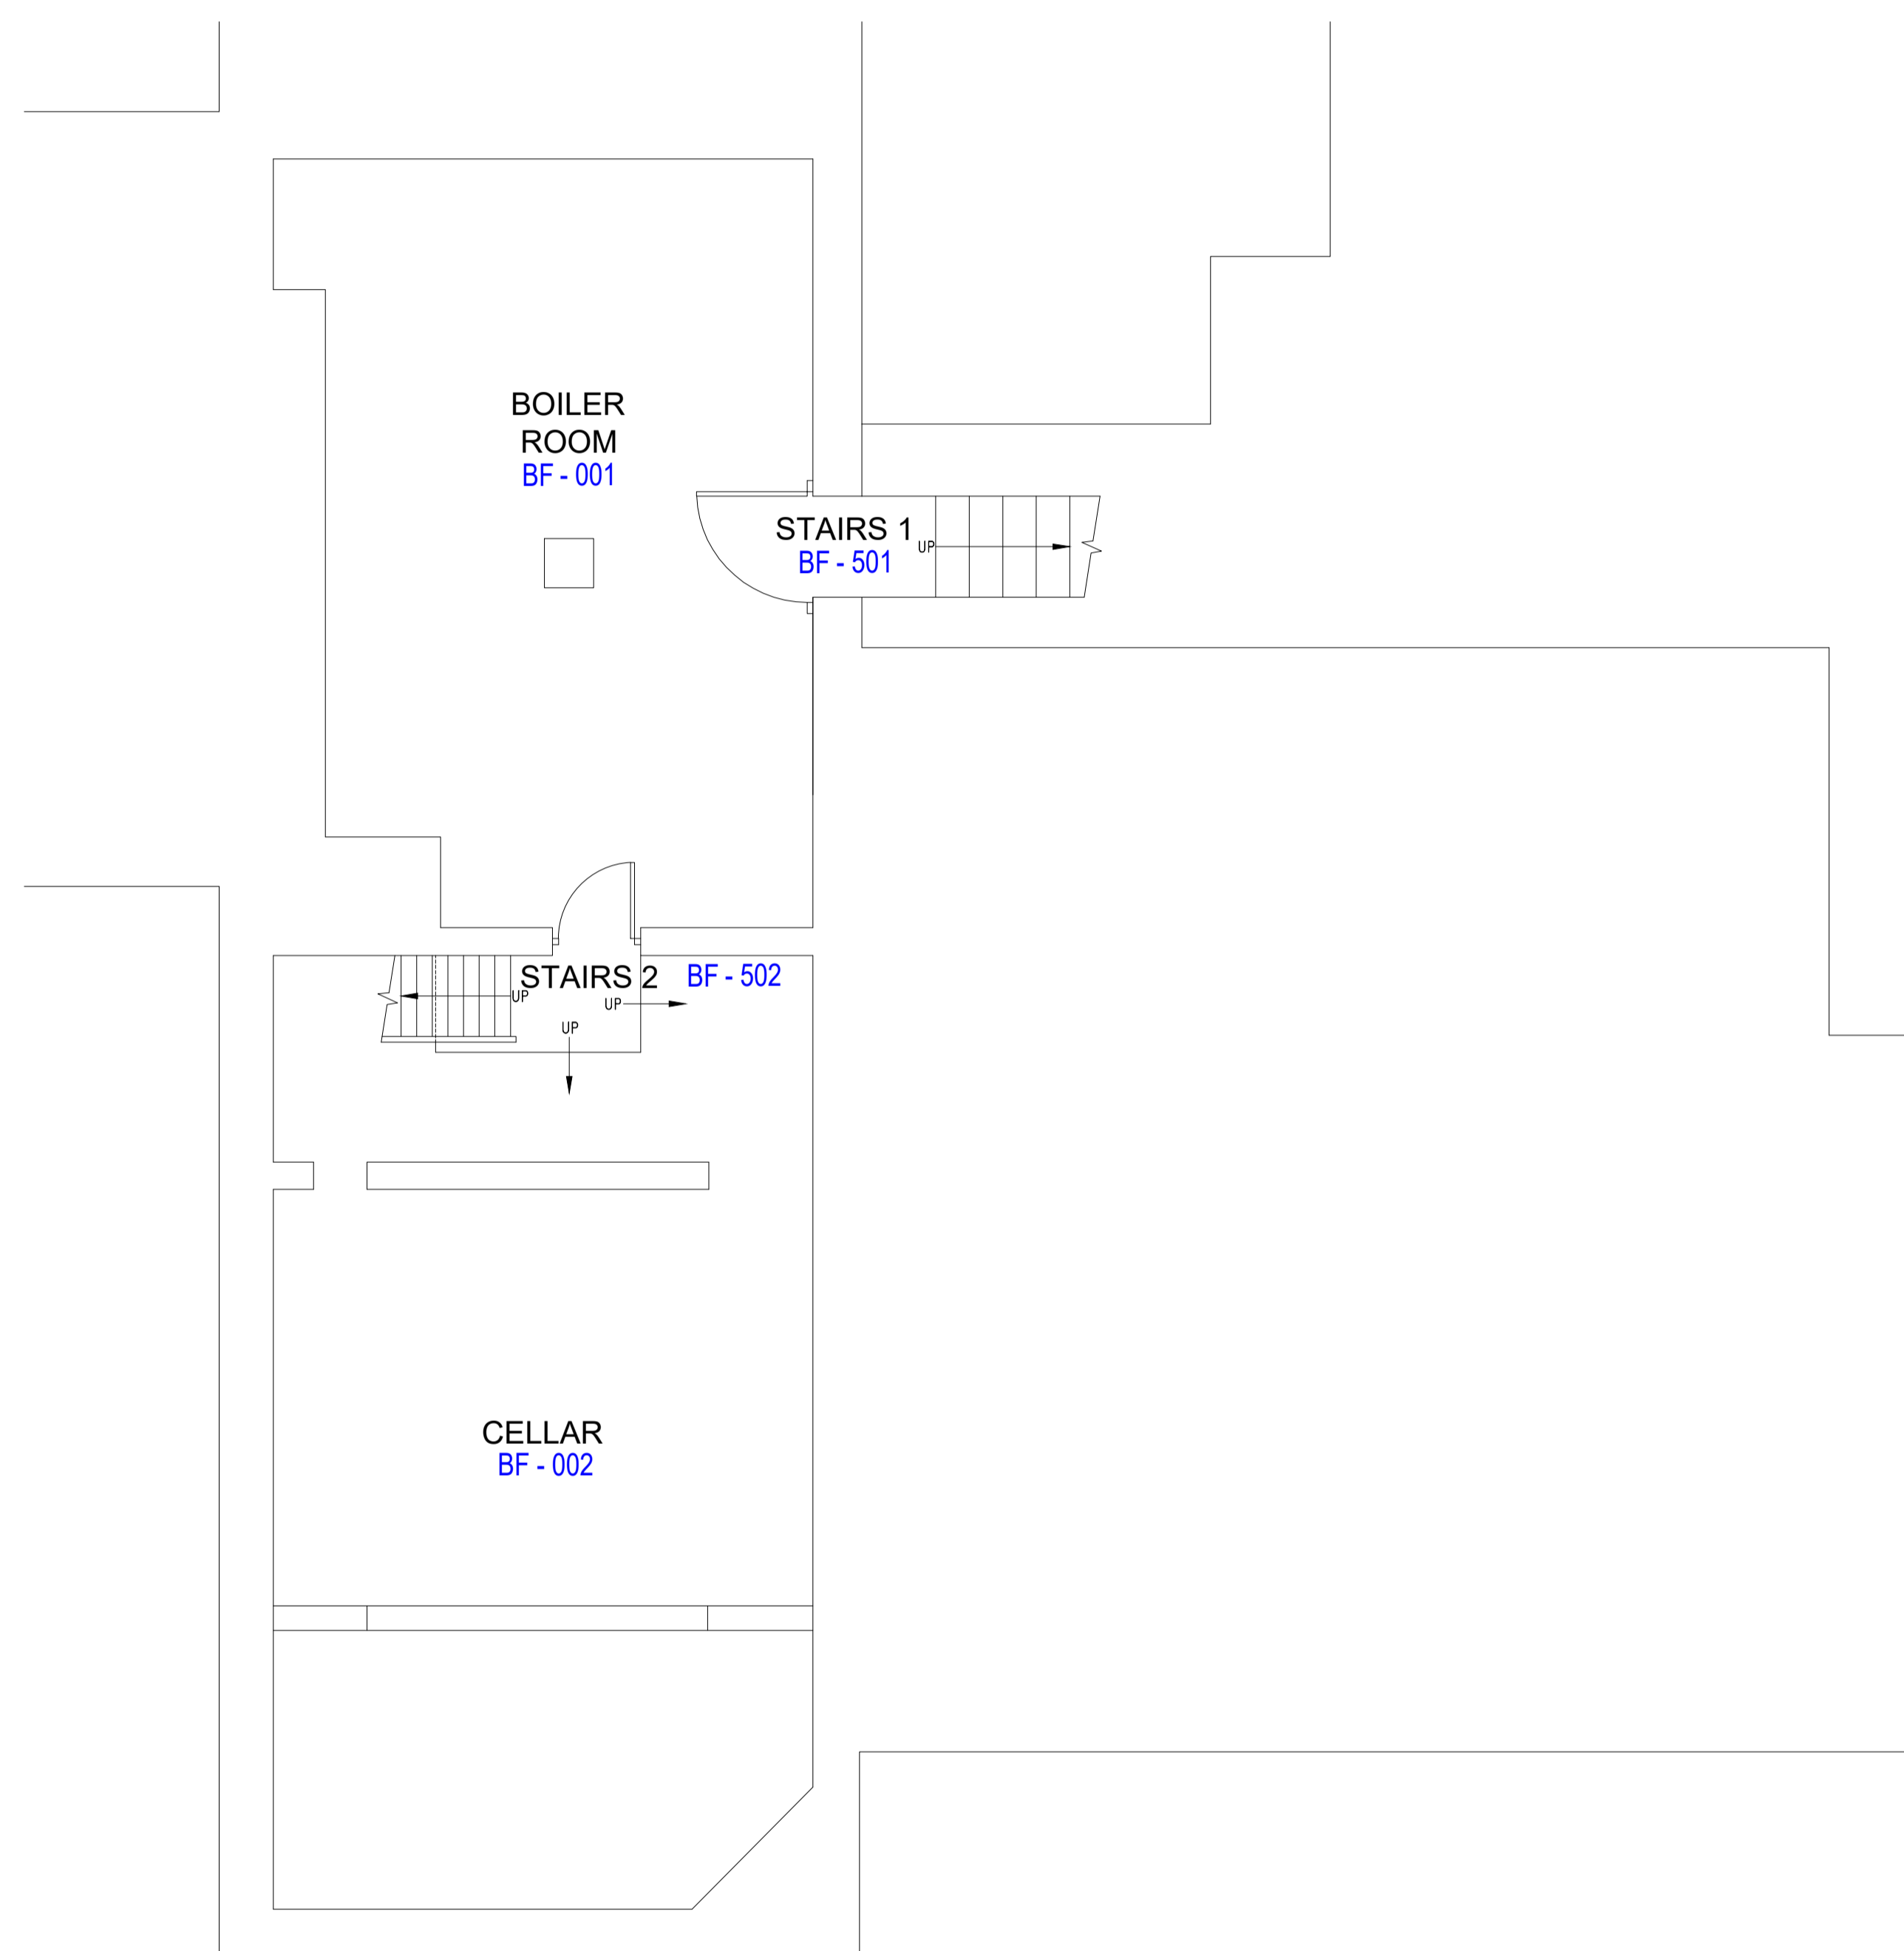

BASEMENT FLOOR PLAN



Rev Amendment: Date:

Site:
UPPINGHAM -RUTLAND-
UPPINGHAM SCHOOL
CONSTABLES BH

Title:
BASEMENT FLOOR
PLAN

Scale: 1:50 @ A1 Date: 20210218

Drawn: XC Rev: -

Drg.no: BH-CONS-B-001-RT


GA - ROOM TAGS -

UPPINGHAM
Estates Department

Units 1 & 2 Pullman Trading Estate
Station Road
Uppingham
Rutland
LE15 9TX
t: 01572 820657 e: MC2@uppingham.co.uk

DO NOT SCALE FROM THIS DRAWING
ALL DIMENSIONS TO BE CHECKED ON SITE
USE FOR REFERENCE ONLY

Notes:

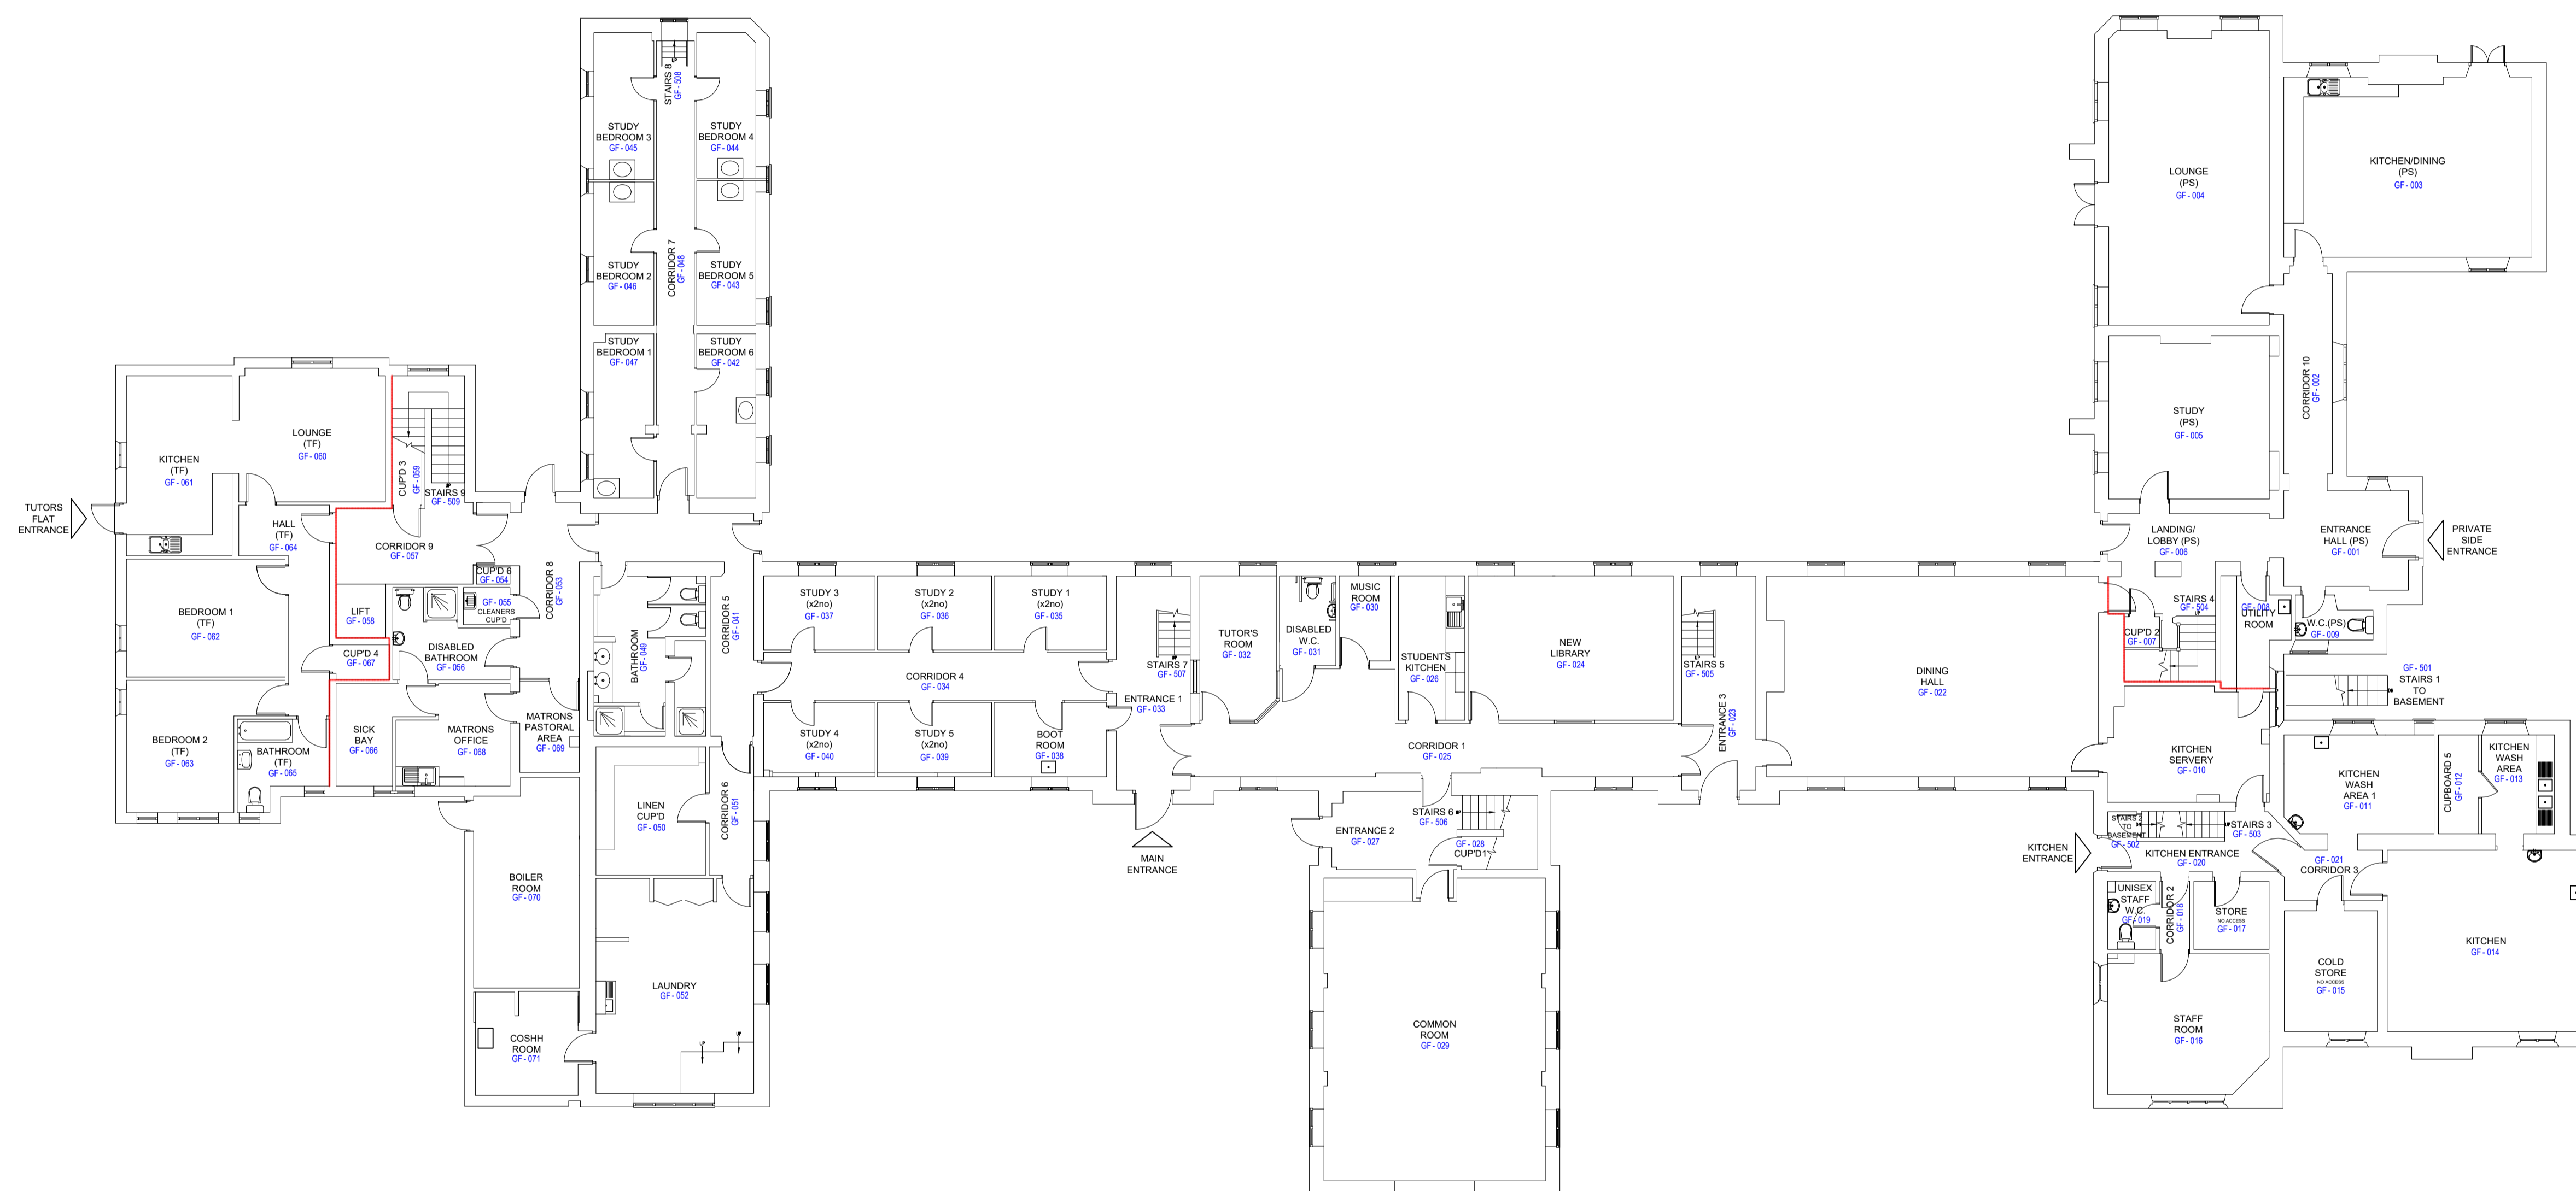

GROUND FLOOR PLAN



Rev Amendment: Date:

Site:
**UPPINGHAM -RUTLAND-
UPPINGHAM SCHOOL
CONSTABLES BH**

Title:
**GROUND FLOOR
PLAN**

Scale: 1:125 @ A1 Date: 20210218

Drawn: XC Rev: -

Drg.no: BH-CONS-B-002-RT


GA - ROOM TAGS -

UPPINGHAM
Estates Department

Units 1 & 2 Pullman Trading Estate
Station Road
Uppingham
Rutland
LE15 9TX
t: 01572 820657 e: MC2@uppingham.co.uk

DO NOT SCALE FROM THIS DRAWING
ALL DIMENSIONS TO BE CHECKED ON SITE
USE FOR REFERENCE ONLY

Notes:

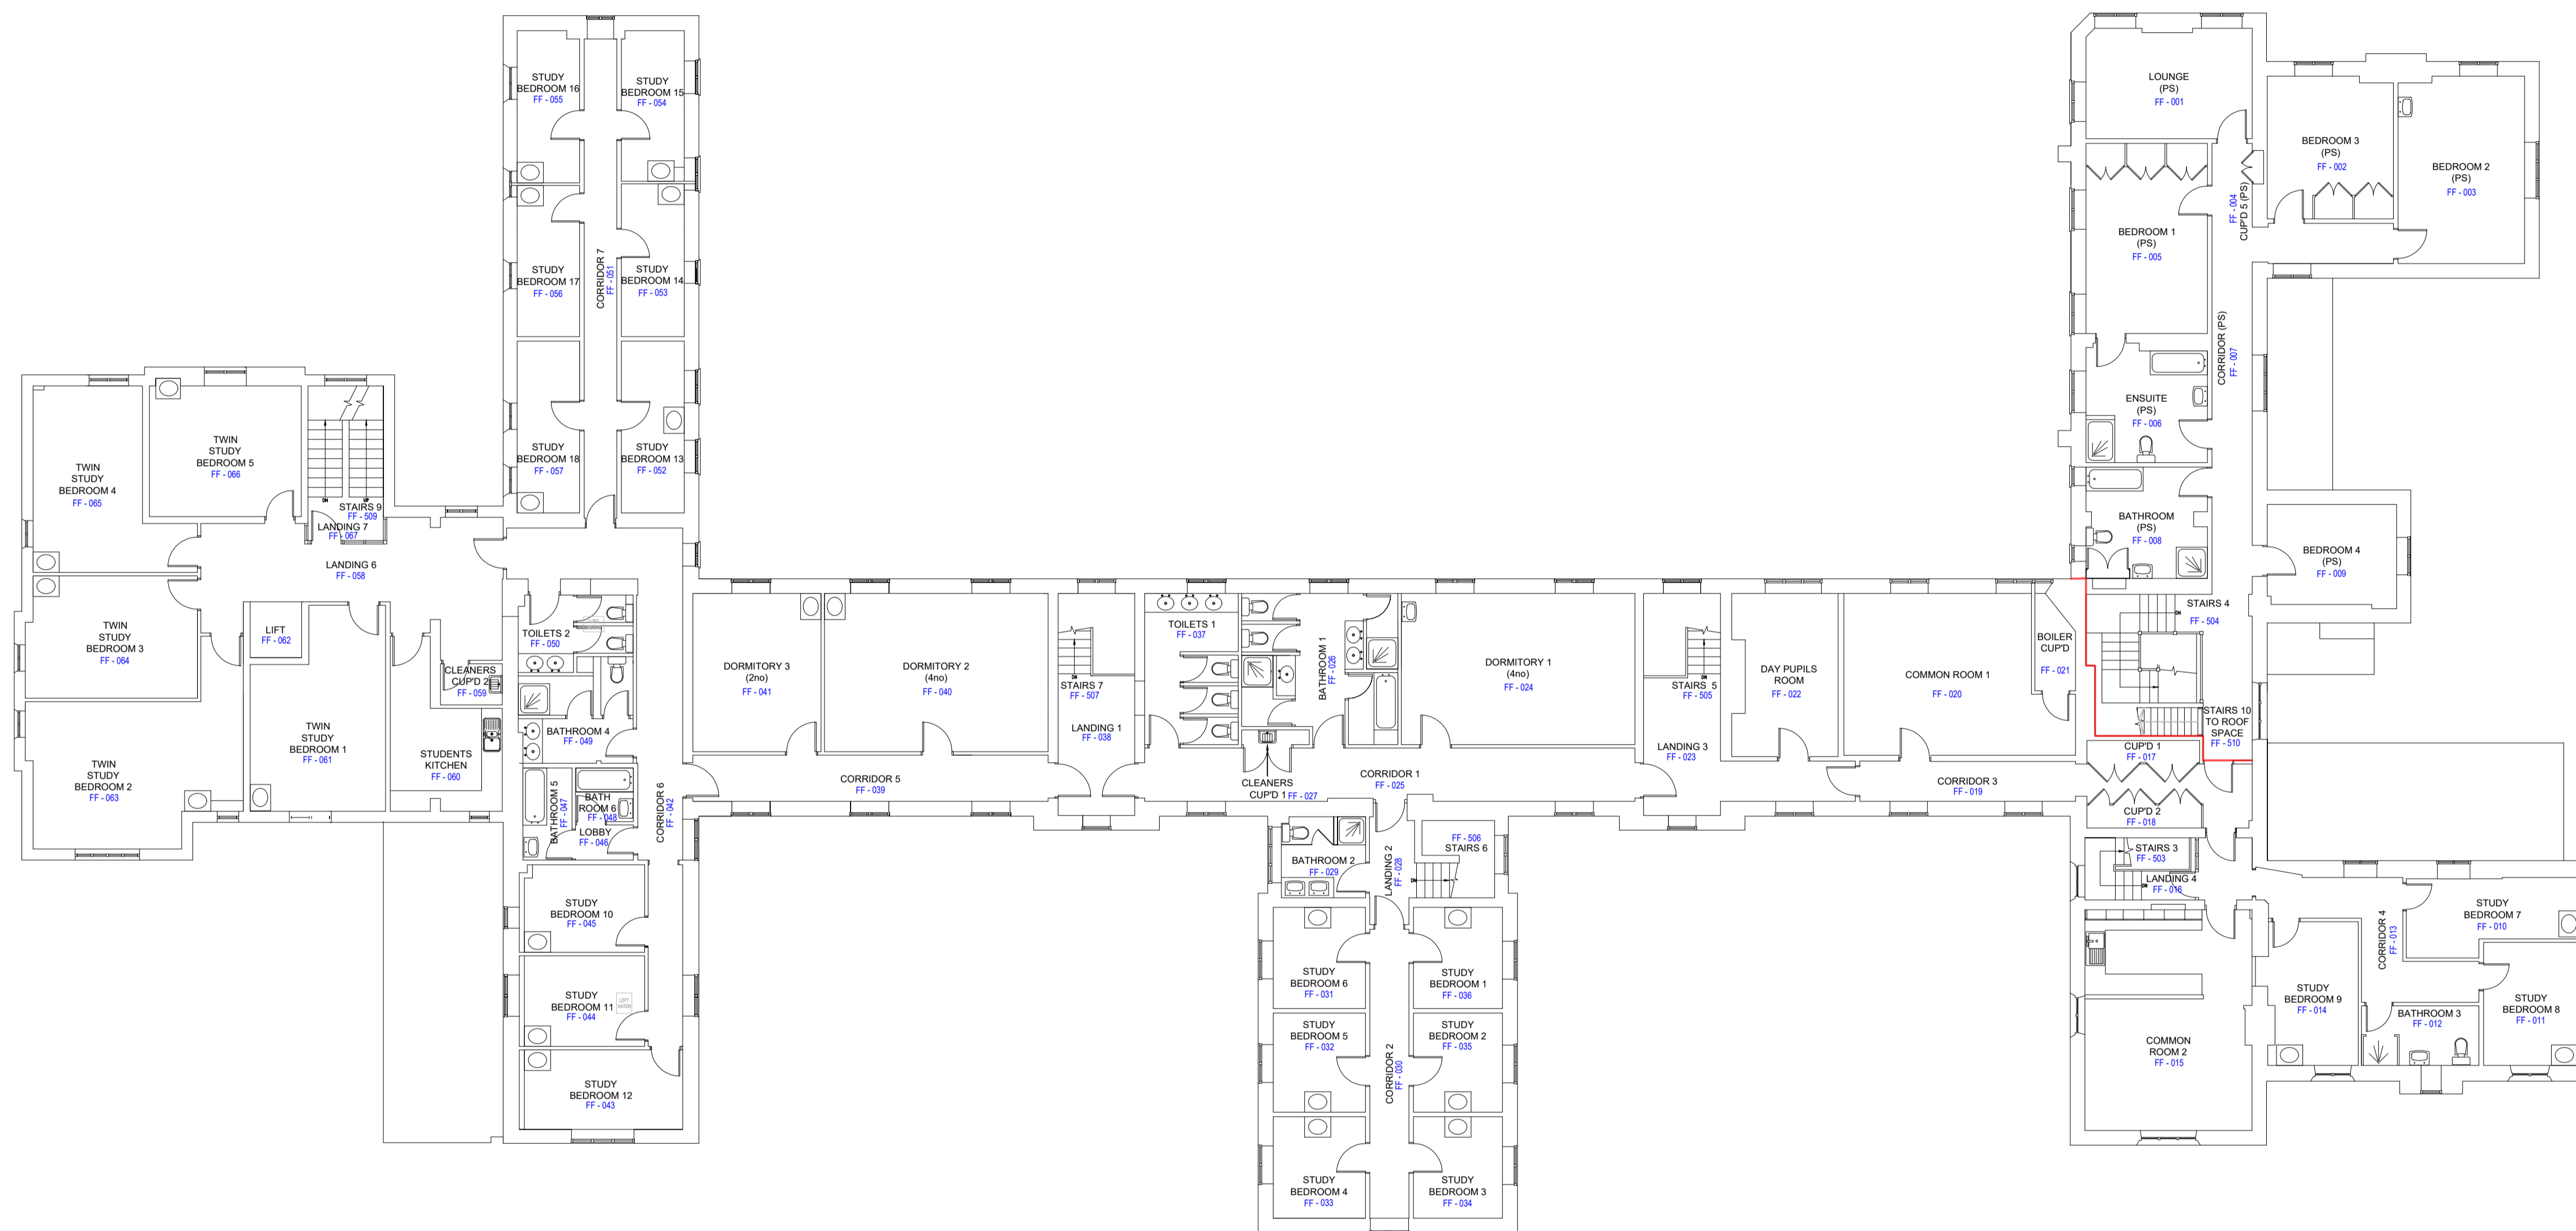

FIRST FLOOR PLAN



Rev Amendment: Date:

Site:
**UPPINGHAM -RUTLAND-
UPPINGHAM SCHOOL
CONSTABLES BH**

Title:
**FIRST FLOOR
PLAN**

Scale: 1:125 @ A1 Date: 20210218

Drawn: XC Rev: -

Drg.no: BH-CONS-B-003-RT


GA - ROOM TAGS -

UPPINGHAM
Estates Department

Units 1 & 2 Pullman Trading Estate
Station Road
Uppingham
Rutland
LE15 9TX
t: 01572 820657 e: MC2@uppingham.co.uk

DO NOT SCALE FROM THIS DRAWING
ALL DIMENSIONS TO BE CHECKED ON SITE
USE FOR REFERENCE ONLY

Notes:

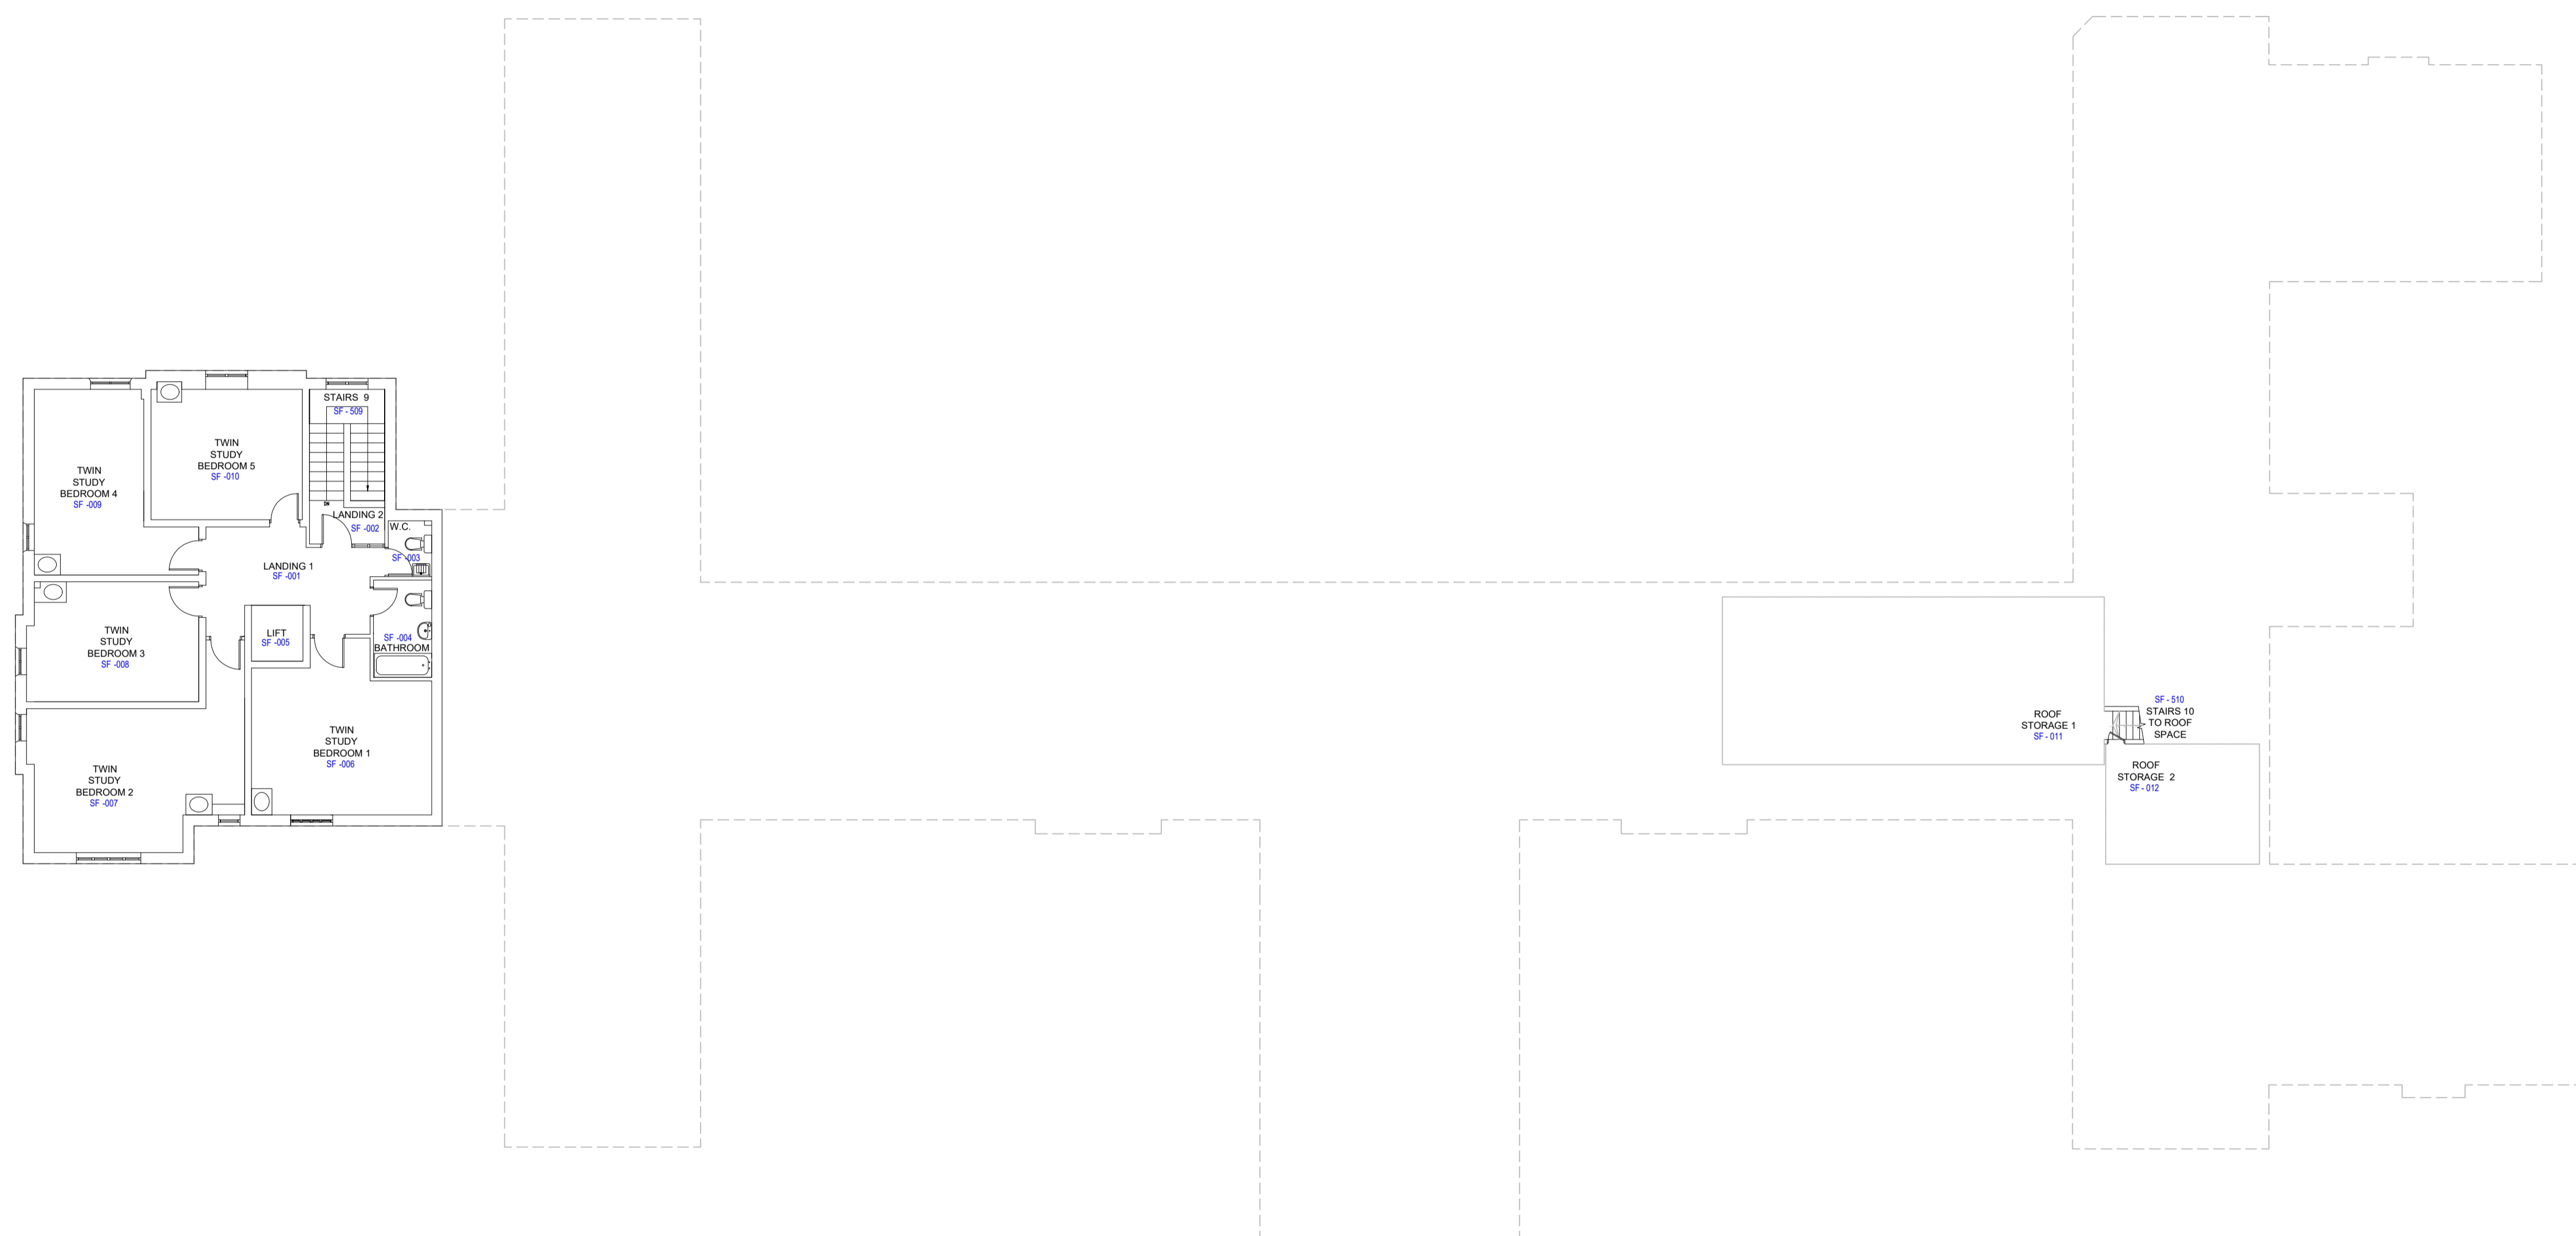

SECOND FLOOR PLAN



Rev Amendment: Date:

Site:
UPPINGHAM -RUTLAND-
UPPINGHAM SCHOOL
CONSTABLES BH

Title:
SECOND FLOOR
PLAN

Scale: 1:125 @ A1 Date: 20210218

Drawn: XC Rev: -

Drg.no: BH-CONS-B-004-RT


GA - ROOM TAGS -

UPPINGHAM
Estates Department

Units 1 & 2 Pullman Trading Estate
Station Road
Uppingham
Rutland
LE15 9TX
t: 01572 820657 e: MC2@uppingham.co.uk

DO NOT SCALE FROM THIS DRAWING
ALL DIMENSIONS TO BE CHECKED ON SITE
USE FOR REFERENCE ONLY

Notes:

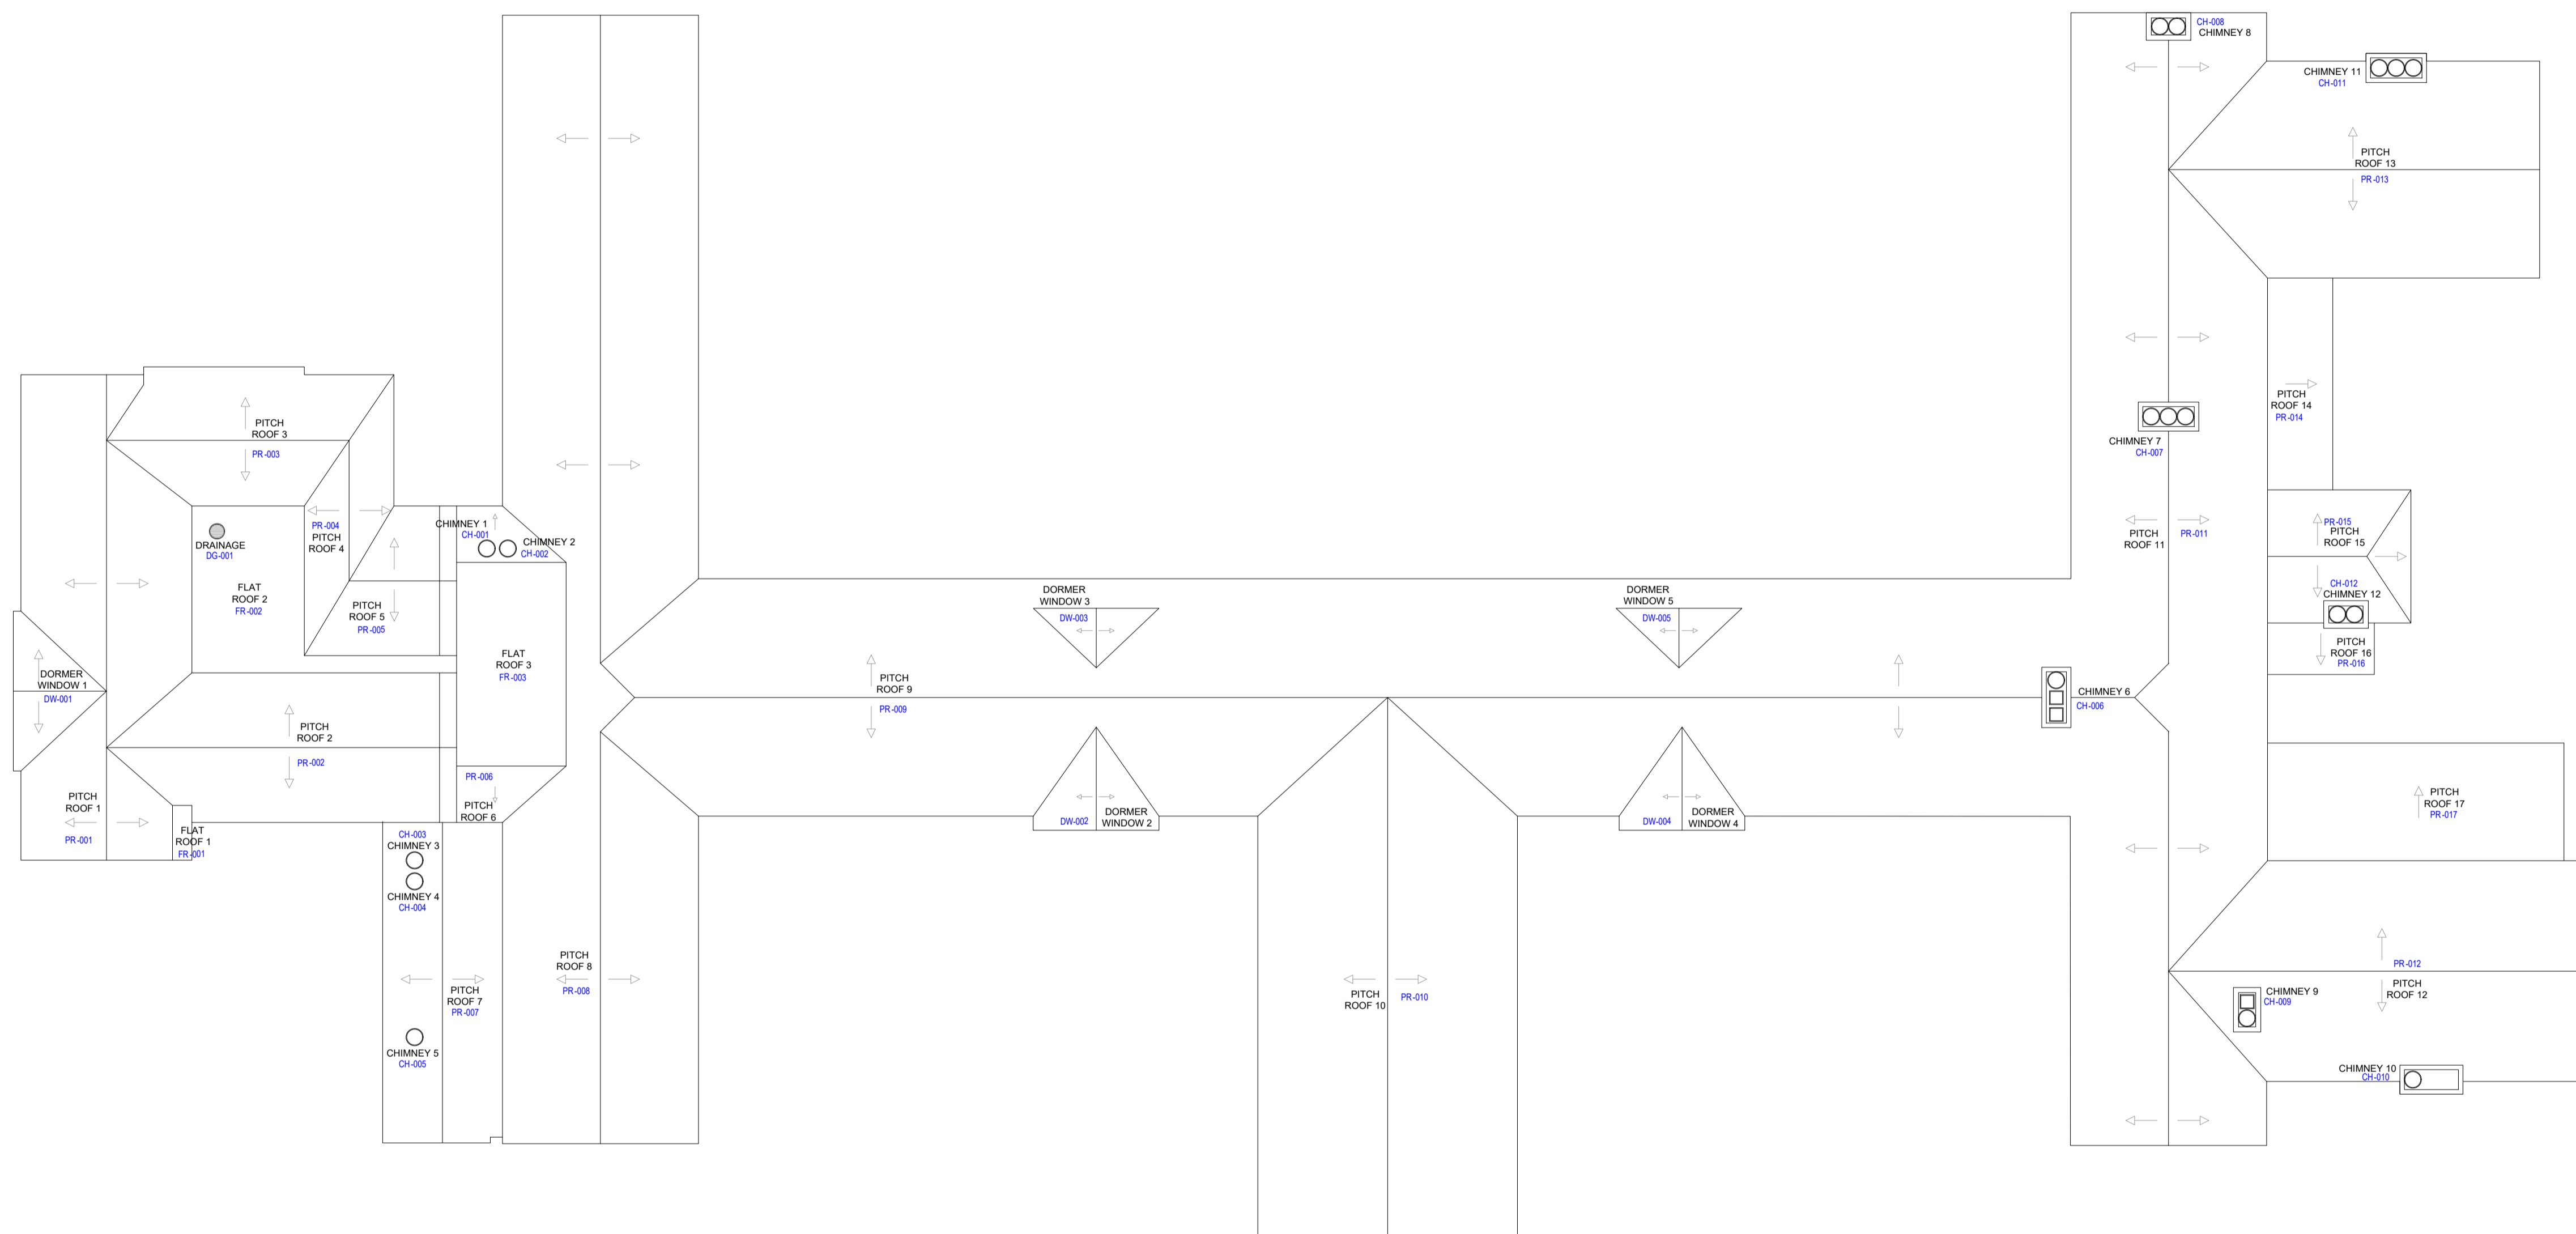

Rev Amendment: Date:

Site:
**UPPINGHAM -RUTLAND-
UPPINGHAM SCHOOL
CONSTABLES BH**

Title:
**ROOF
PLAN**

Scale: 1:125 @ A1 Date: 20210218

Drawn: XC Rev: -

Drg.no: BH-CONS-B-005-RT

GA - ROOM TAGS -

UPPINGHAM
Estates Department

Units 1 & 2 Pullman Trading Estate
Station Road
Uppingham
Rutland
LE15 9TX
t: 01572 820657 e: MC2@uppingham.co.uk

ROOF PLAN