


Do not scale from this drawing
All dimensions to be checked on site

Notes:

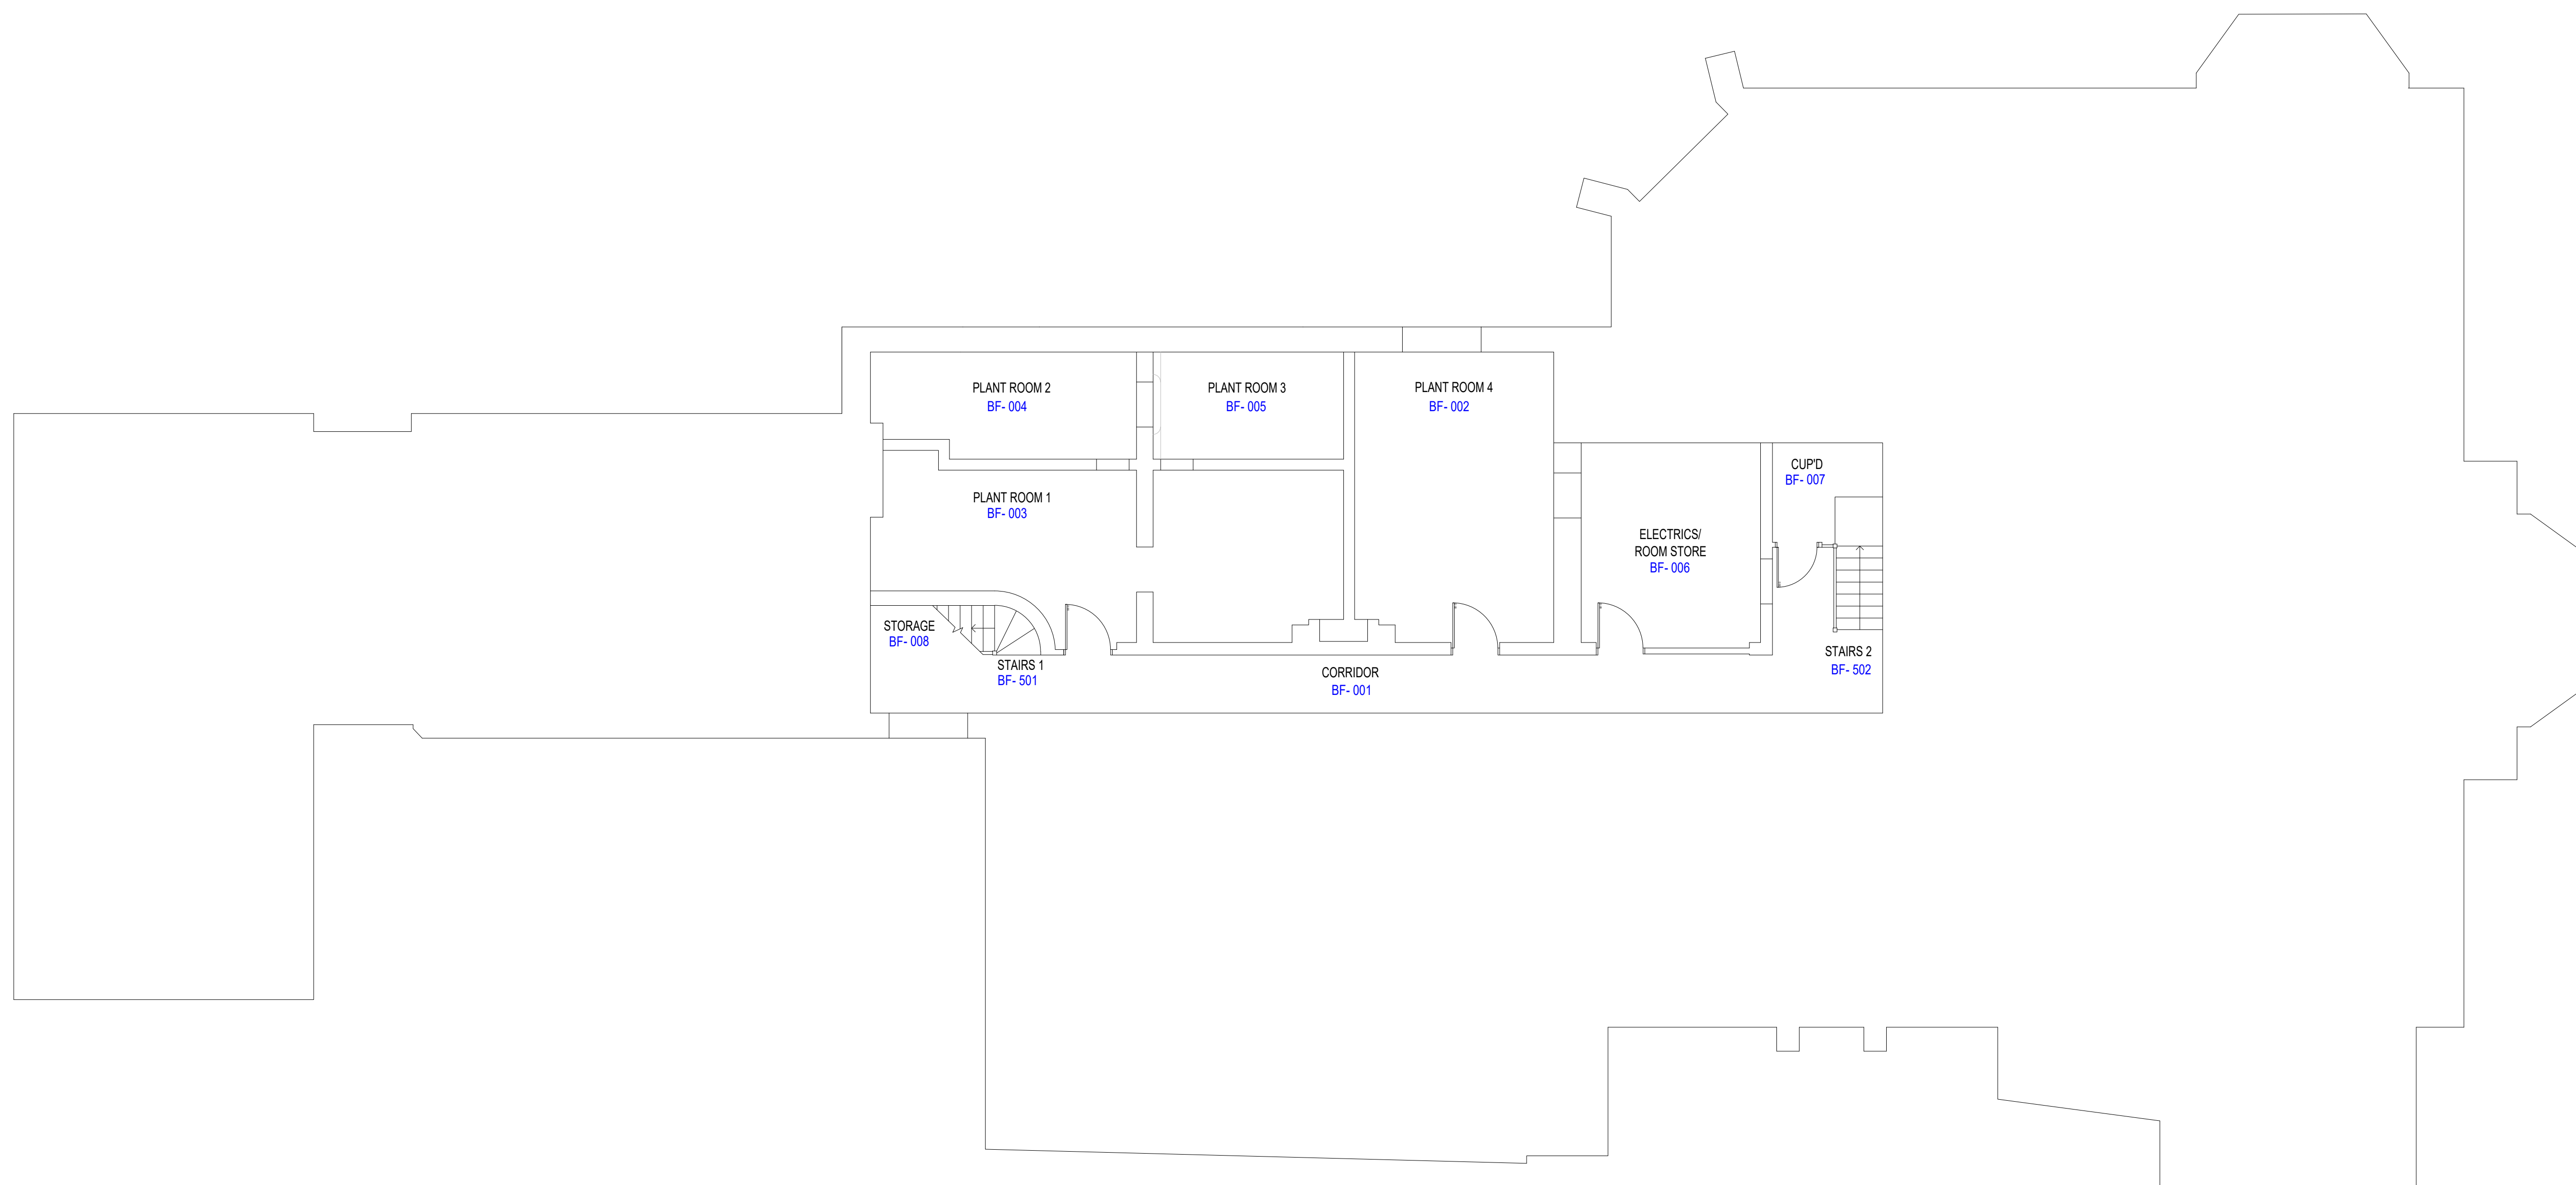

BASEMENT FLOOR PLAN



Rev Amendment: Date:

Site:
UPPINGHAM -RUTLAND-
UPPINGHAM SCHOOL
THE LODGE BH

Title:
BASEMENT FLOOR
PLAN

Scale: N/S @ A1 Date: 20210120

Drawn: XC Rev: -

Drg.no: BH-LODG-B-001-RT


GA - ROOM TAGS -

UPPINGHAM
Estates Department

Units 1 & 2 Pullman Trading Estate
Station Road
Uppingham
Rutland
LE15 9TX
t: 01572 820657 e: MC2@uppingham.co.uk

Do not scale from this drawing
All dimensions to be checked on site

Notes:

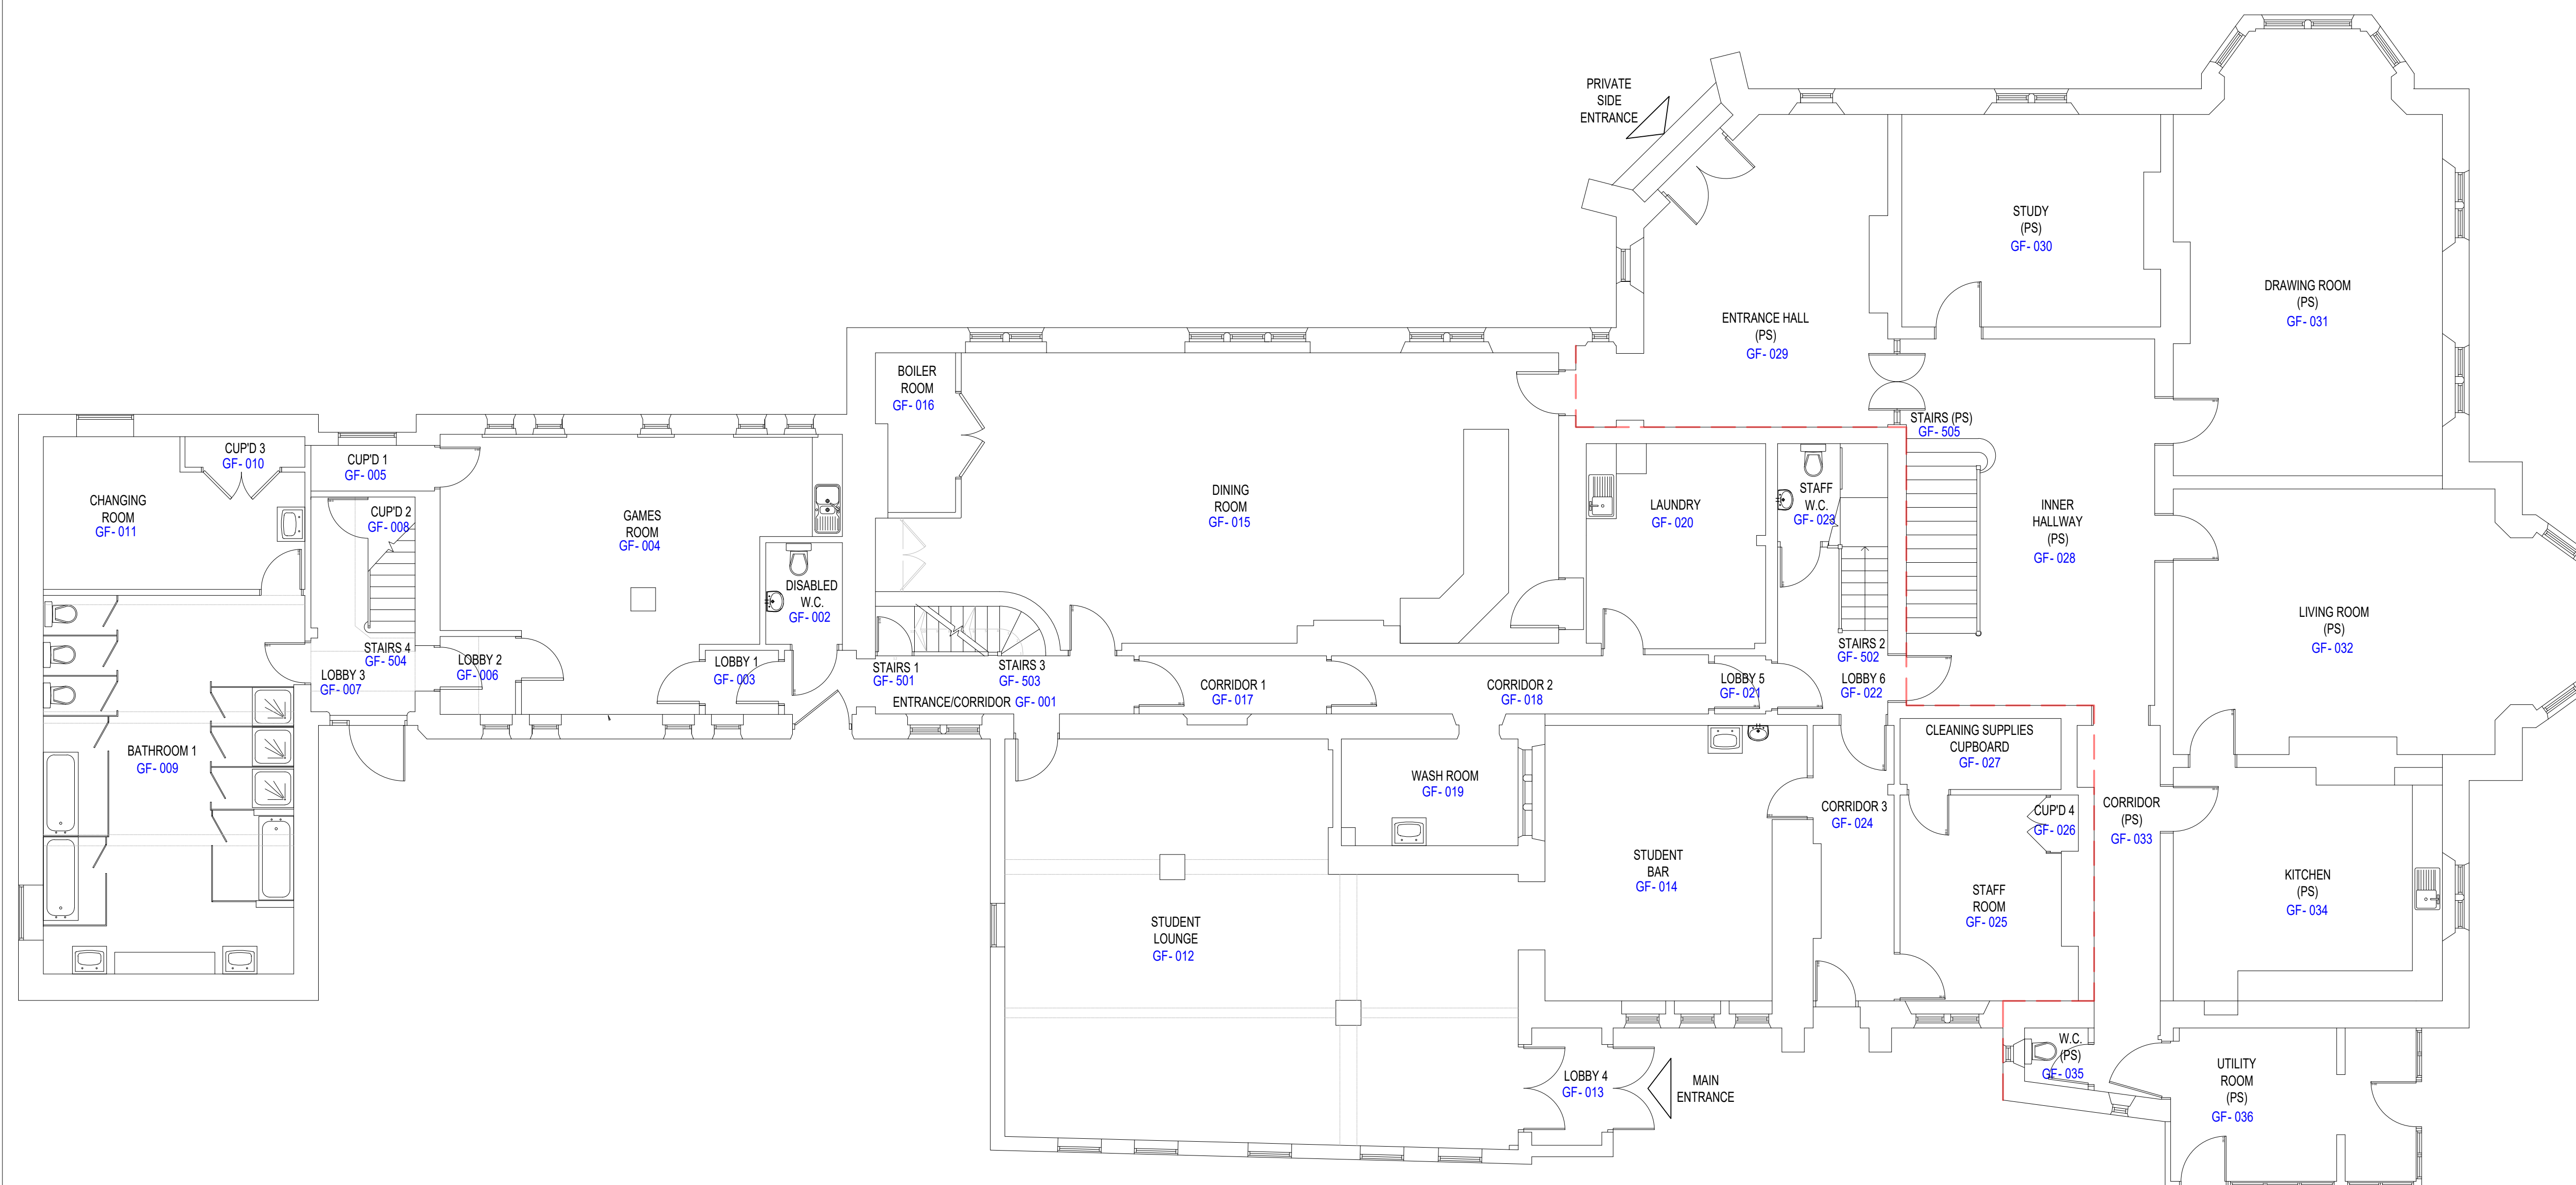

Rev: Amendment: Date:

Site:
**UPPINGHAM -RUTLAND-
UPPINGHAM SCHOOL
THE LODGE BH**

Title:
**GROUND FLOOR
PLAN**

Scale: N/S @ A1 Date: 20210120

Drawn: XC Rev: -

Dwg.no: BH-LODG-B-002-RT

GA - ROOM TAGS -


UPPINGHAM
Estates Department

Units 1 & 2 Pullman Trading Estate
Station Road
Uppingham
Rutland
LE15 9TX
t: 01572 820657 e: MC2@uppingham.co.uk

GROUND FLOOR PLAN

Do not scale from this drawing
All dimensions to be checked on site

Notes:

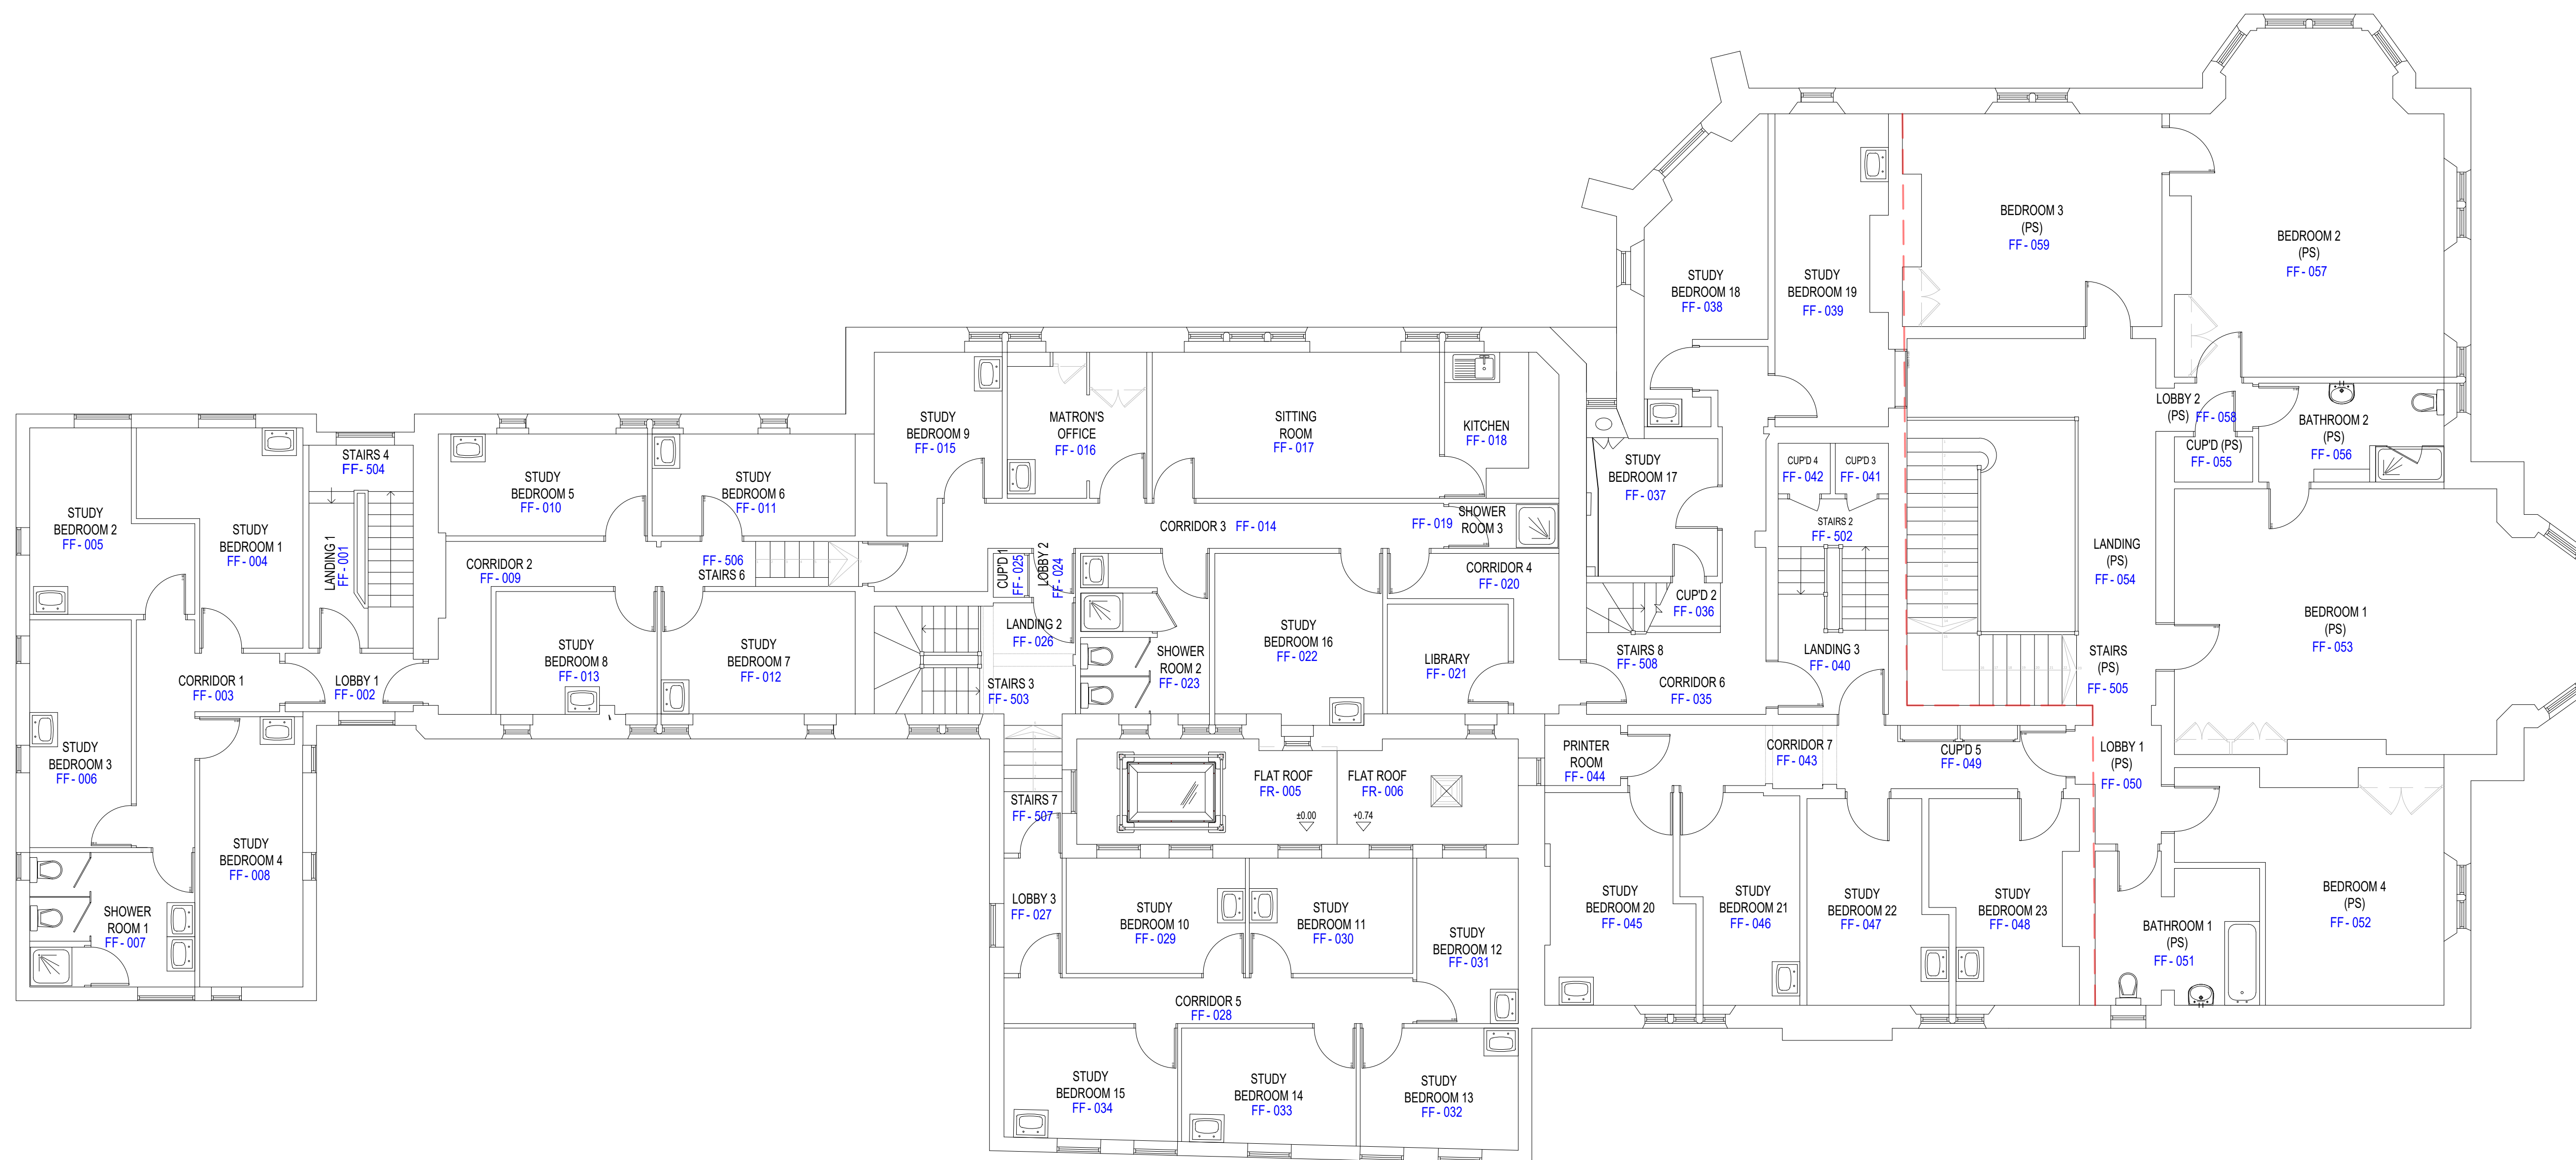

FIRST FLOOR PLAN



Rev: Amendment: Date:

Site:
**UPPINGHAM -RUTLAND-
UPPINGHAM SCHOOL
THE LODGE BH**

Title:
**FIRST FLOOR
PLAN**

Scale: N/S @ A1 Date: 20210120

Drawn: XC Rev: -

Drg.no: BH-LODG-B-003-RT

GA - ROOM TAGS -



Units 1 & 2 Pullman Trading Estate
Station Road
Uppingham
Rutland
LE15 9TX
t: 01572 820657 e: MC2@uppingham.co.uk

Do not scale from this drawing
All dimensions to be checked on site

Notes:



SECOND FLOOR PLAN

Rev: Amendment: Date:

Site:
**UPPINGHAM -RUTLAND-
UPPINGHAM SCHOOL
THE LODGE BH**

Title:
**SECOND FLOOR
PLAN**

Scale: N/S @ A1 Date: 20210120

Drawn: XC Rev: -

Dwg.no: BH-LODG-B-004-RT


GA - ROOM TAGS -

UPPINGHAM
Estates Department

Units 1 & 2 Pullman Trading Estate
Station Road
Uppingham
Rutland
LE15 9TX
t: 01572 820657 e: MC2@uppingham.co.uk

Do not scale from this drawing
All dimensions to be checked on site

Notes:

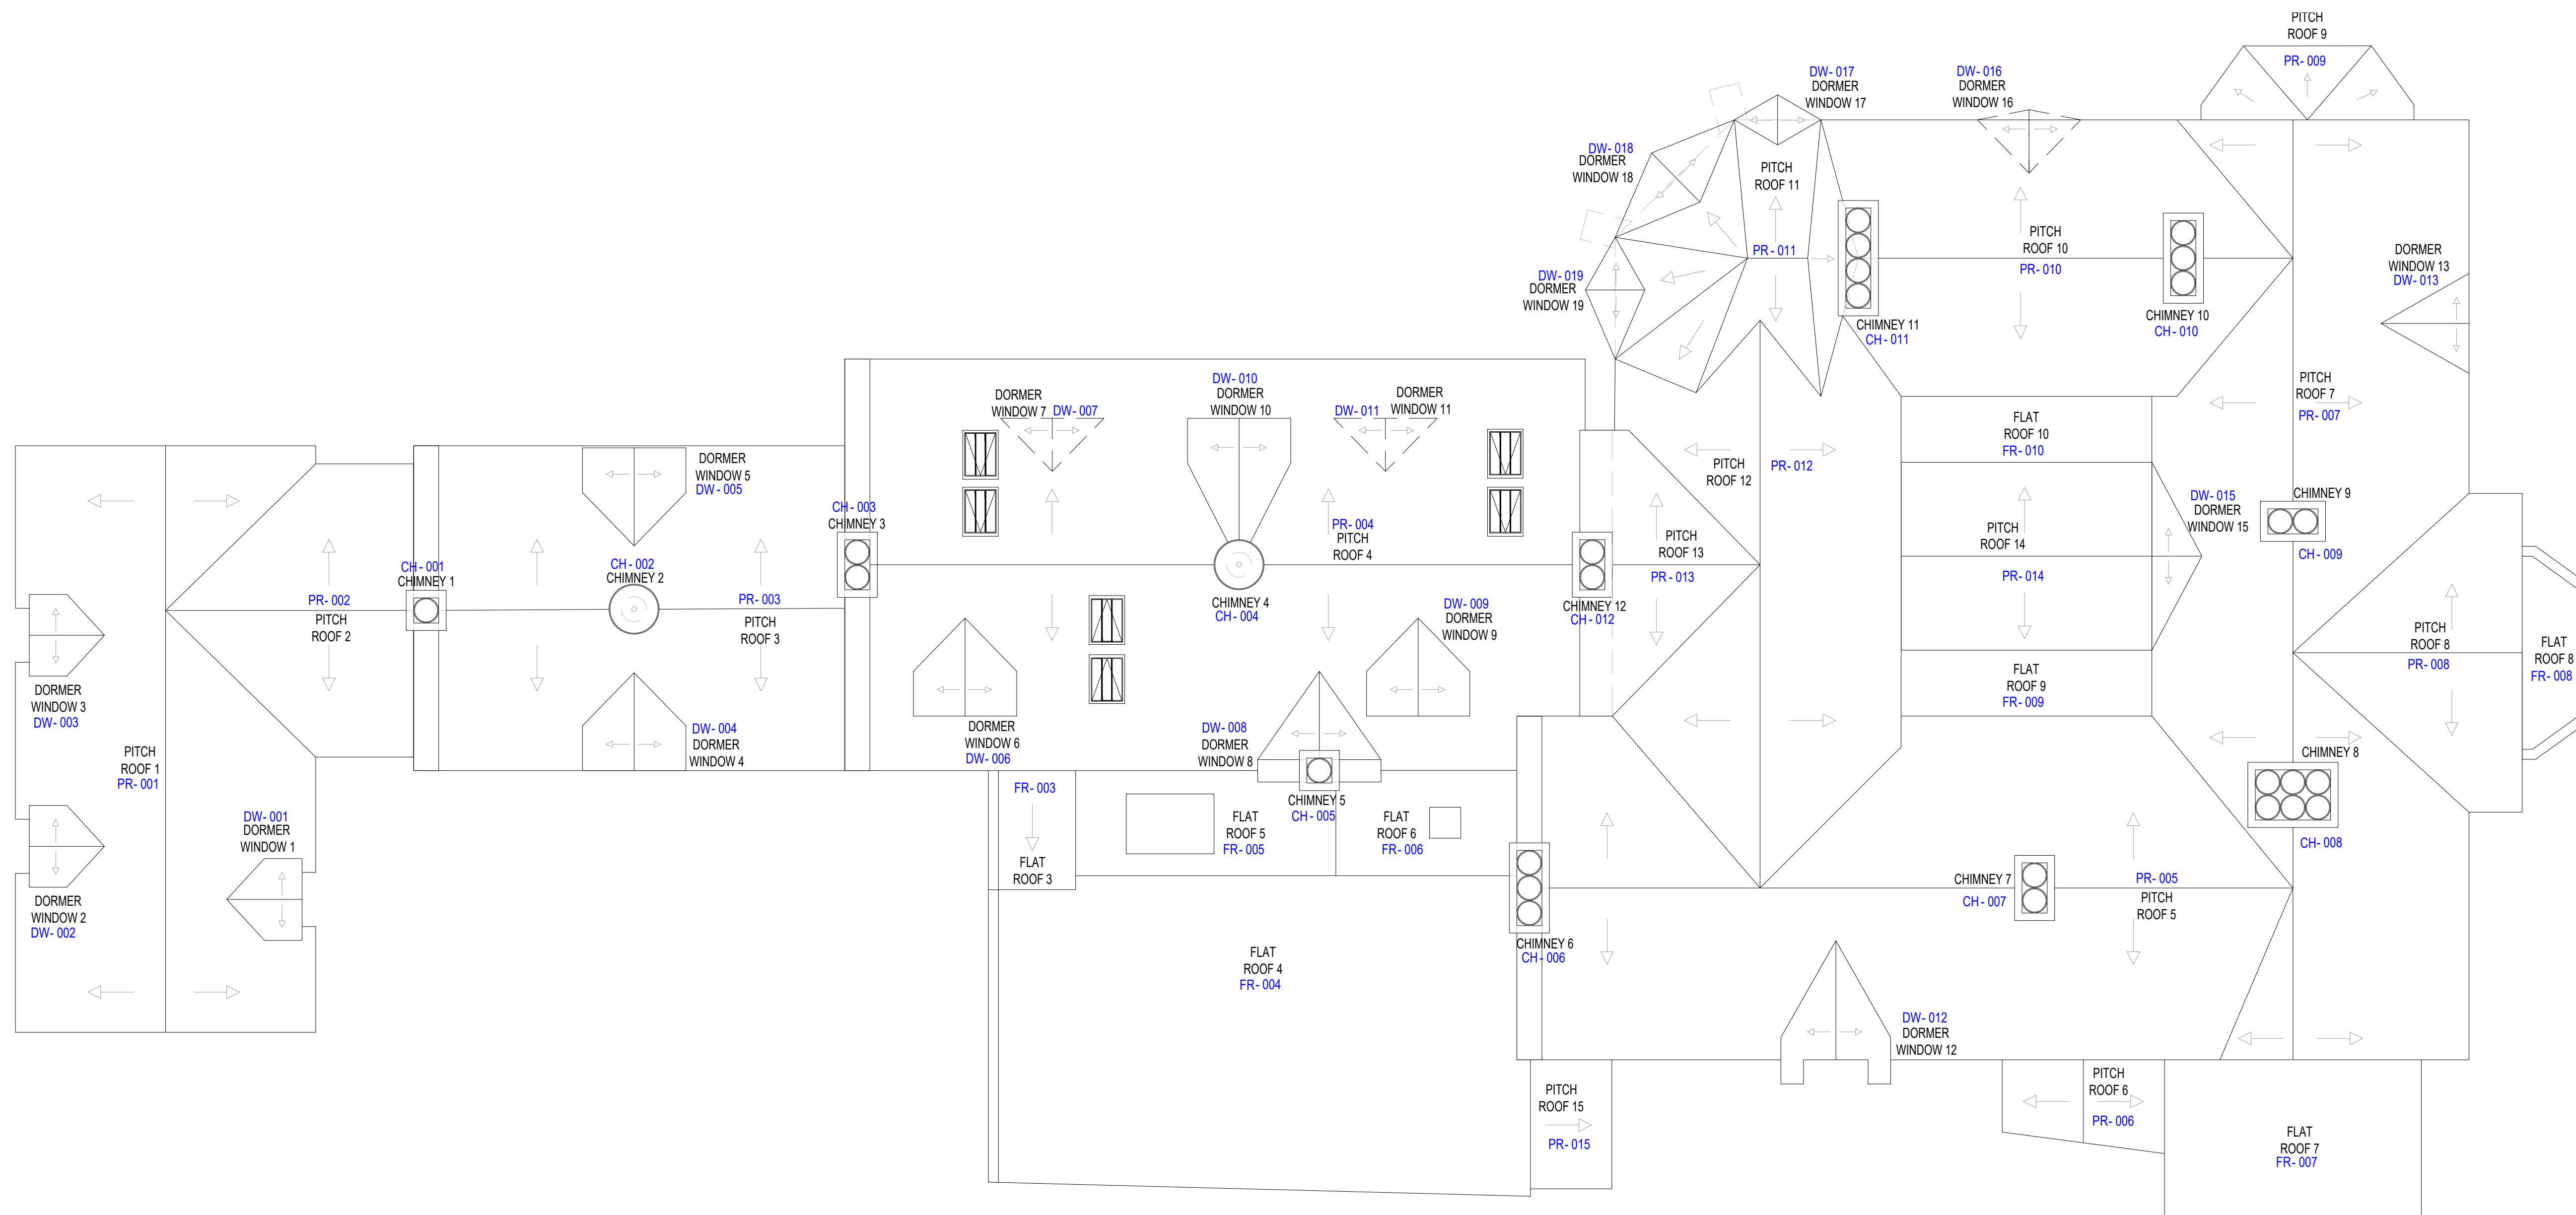

ROOF PLAN



Rev Amendment: Date:

Site:
**UPPINGHAM -RUTLAND-
UPPINGHAM SCHOOL
THE LODGE BH**

Title:
**ROOF
PLAN**

Scale: N/S @ A1 Date: 20210120

Drawn: XC Rev: -

Drg.no: BH-LODG-B-005-RT

GA - ROOM TAGS -



Estates Department

Units 1 & 2 Pullman Trading Estate
Station Road
Uppingham
Rutland
LE15 9TX
t: 01572 820657 e: MC2@uppingham.co.uk