

DO NOT SCALE FROM THIS DRAWING
ALL DIMENSIONS TO BE CHECKED ON SITE
USE FOR REFERENCE ONLY

Notes:



BASEMENT FLOOR PLAN



Rev Amendment: Date:

Site:
UPPINGHAM -RUTLAND-
UPPINGHAM SCHOOL
LORNE HOUSE BH

Title:
BASEMENT FLOOR
PLAN

Scale: 1:100 @ A1 Date: 20210215

Drawn: XC Rev: -

Drg.no: BH-LORN-B-001-RT

GA - ROOM TAGS -

UPPINGHAM
Estates Department

Units 1 & 2 Pullman Trading Estate
Station Road
Uppingham
Rutland
LE15 9TX
t: 01572 820657 e: MC2@uppingham.co.uk

DO NOT SCALE FROM THIS DRAWING
 ALL DIMENSIONS TO BE CHECKED ON SITE
 USE FOR REFERENCE ONLY

Notes:



Rev Amendment: Date:

Site:
 UPPINGHAM -RUTLAND-
 UPPINGHAM SCHOOL
 LORNE HOUSE BH

Title:
 GROUND FLOOR
 PLAN

Scale: 1:100 @ A1 Date: 20210215

Drawn: XC Rev: -

Drg.no: BH-LORN-B-002-RT

GA - ROOM TAGS -


UPPINGHAM
 Estates Department

Units 1 & 2 Pullman Trading Estate
 Station Road
 Uppingham
 Rutland
 LE15 9TX
 t: 01572 820657 e: MC2@uppingham.co.uk

GROUND FLOOR PLAN

DO NOT SCALE FROM THIS DRAWING
 ALL DIMENSIONS TO BE CHECKED ON SITE
 USE FOR REFERENCE ONLY

Notes:

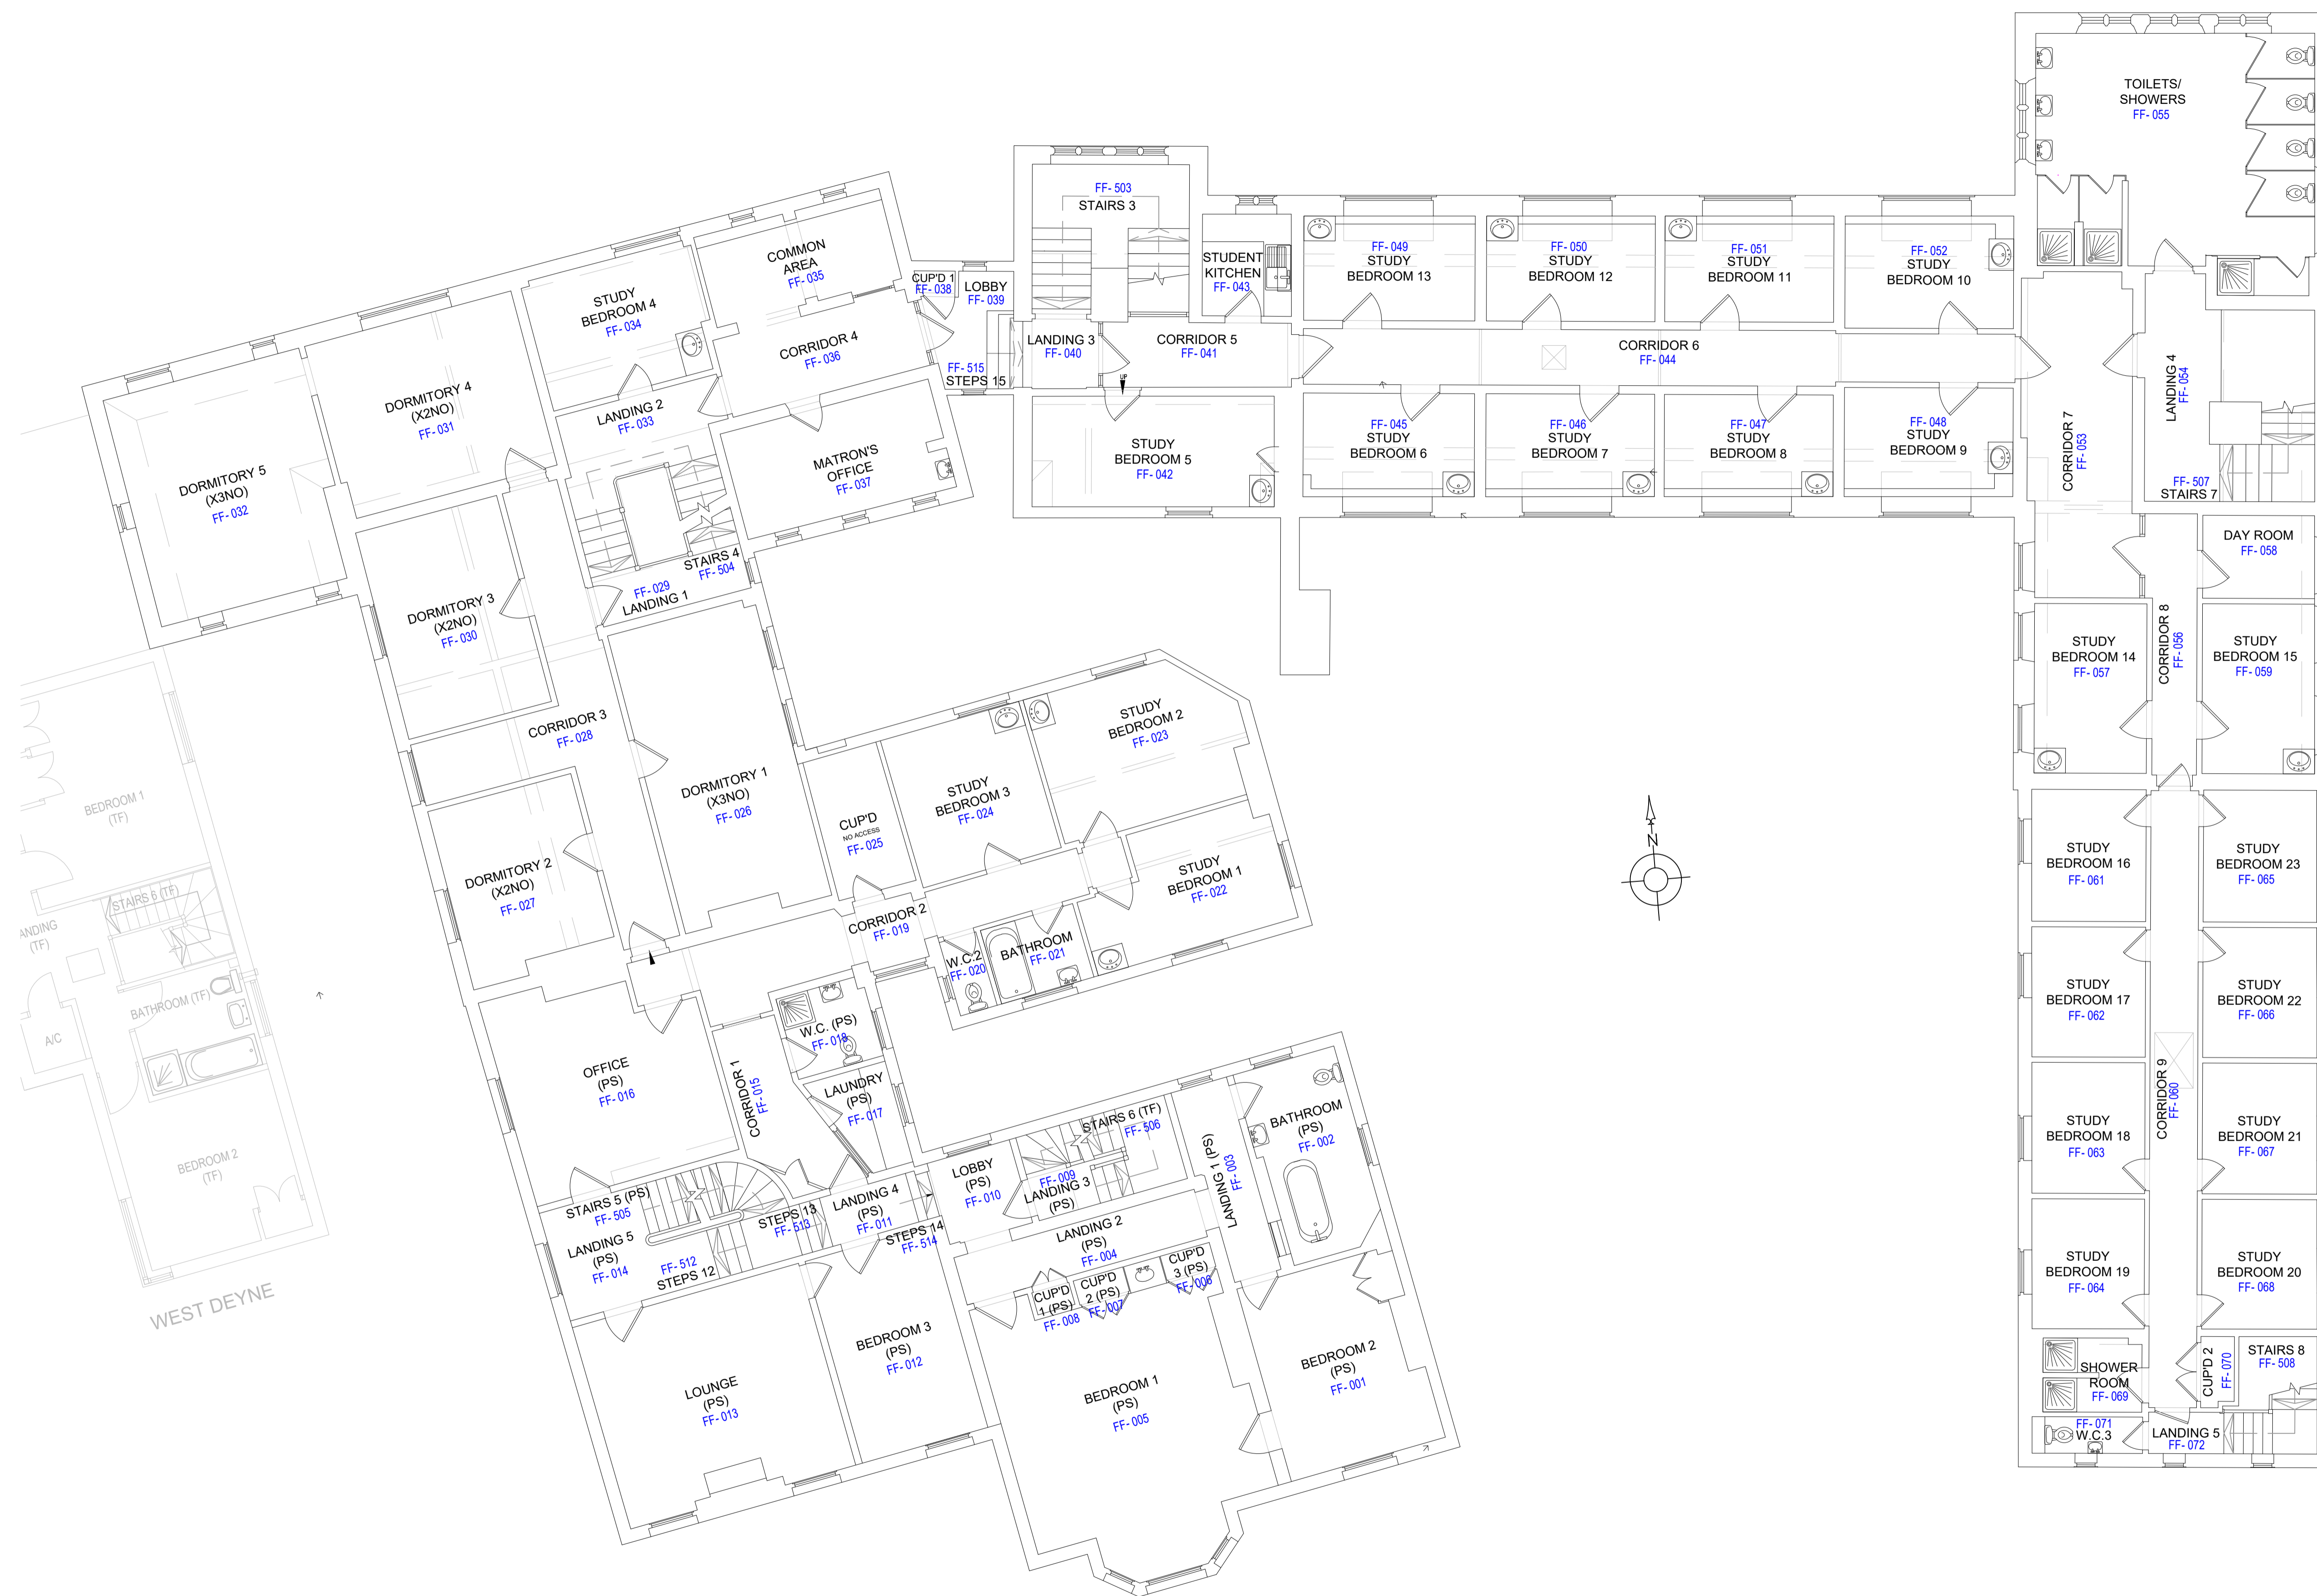

Rev: Amendment: Date:

Site:
 UPPINGHAM -RUTLAND-
 UPPINGHAM SCHOOL
 LORNE HOUSE BH

Title:
 FIRST FLOOR
 PLAN

Scale: 1:75 @ A1 Date: 20210215

Drawn: XC Rev: -

Drg.no: BH-LORN-B-003-RT

GA - ROOM TAGS -

UPPINGHAM

Estates Department

Units 1 & 2 Pullman Trading Estate
 Station Road
 Uppingham
 Rutland
 LE15 9TX
 t: 01572 820657 e: MC2@uppingham.co.uk

FIRST FLOOR PLAN

DO NOT SCALE FROM THIS DRAWING
ALL DIMENSIONS TO BE CHECKED ON SITE
USE FOR REFERENCE ONLY

Notes:



SECOND FLOOR PLAN



Rev Amendment: Date:

Site:
UPPINGHAM -RUTLAND-
UPPINGHAM SCHOOL
LORNE HOUSE BH

Title:
SECOND FLOOR
PLAN

Scale: 1:75 @ A1 Date: 20210215

Drawn: XC Rev: -

Drg.no: BH-LORN-B-004-RT

GA - ROOM TAGS -

UPPINGHAM

Estates Department

Units 1 & 2 Pullman Trading Estate
Station Road
Uppingham
Rutland
LE15 9TX
t: 01572 820657 e: MC2@uppingham.co.uk