

Do not scale from this drawing  
All dimensions to be checked on site

Notes:



Rev Amendment: Date:

Site:  
**UPPINGHAM - RUTLAND -  
UPPINGHAM SCHOOL  
NEW HOUSE BH**

Title:  
**GROUND FLOOR  
PLAN**

Scale: 1:100 @ A1 Date: 04.05.2021

Drawn: XC Rev: -


Drg.no: BH-NEWH-B-001-RT

**GA - ROOM TAGS -**

**UPPINGHAM**  
Estates Department

Units 1 & 2 Pullman Trading Estate  
Station Road  
Uppingham  
Rutland  
LE15 9TX  
t: 01572 820657 e: MC2@uppingham.co.uk



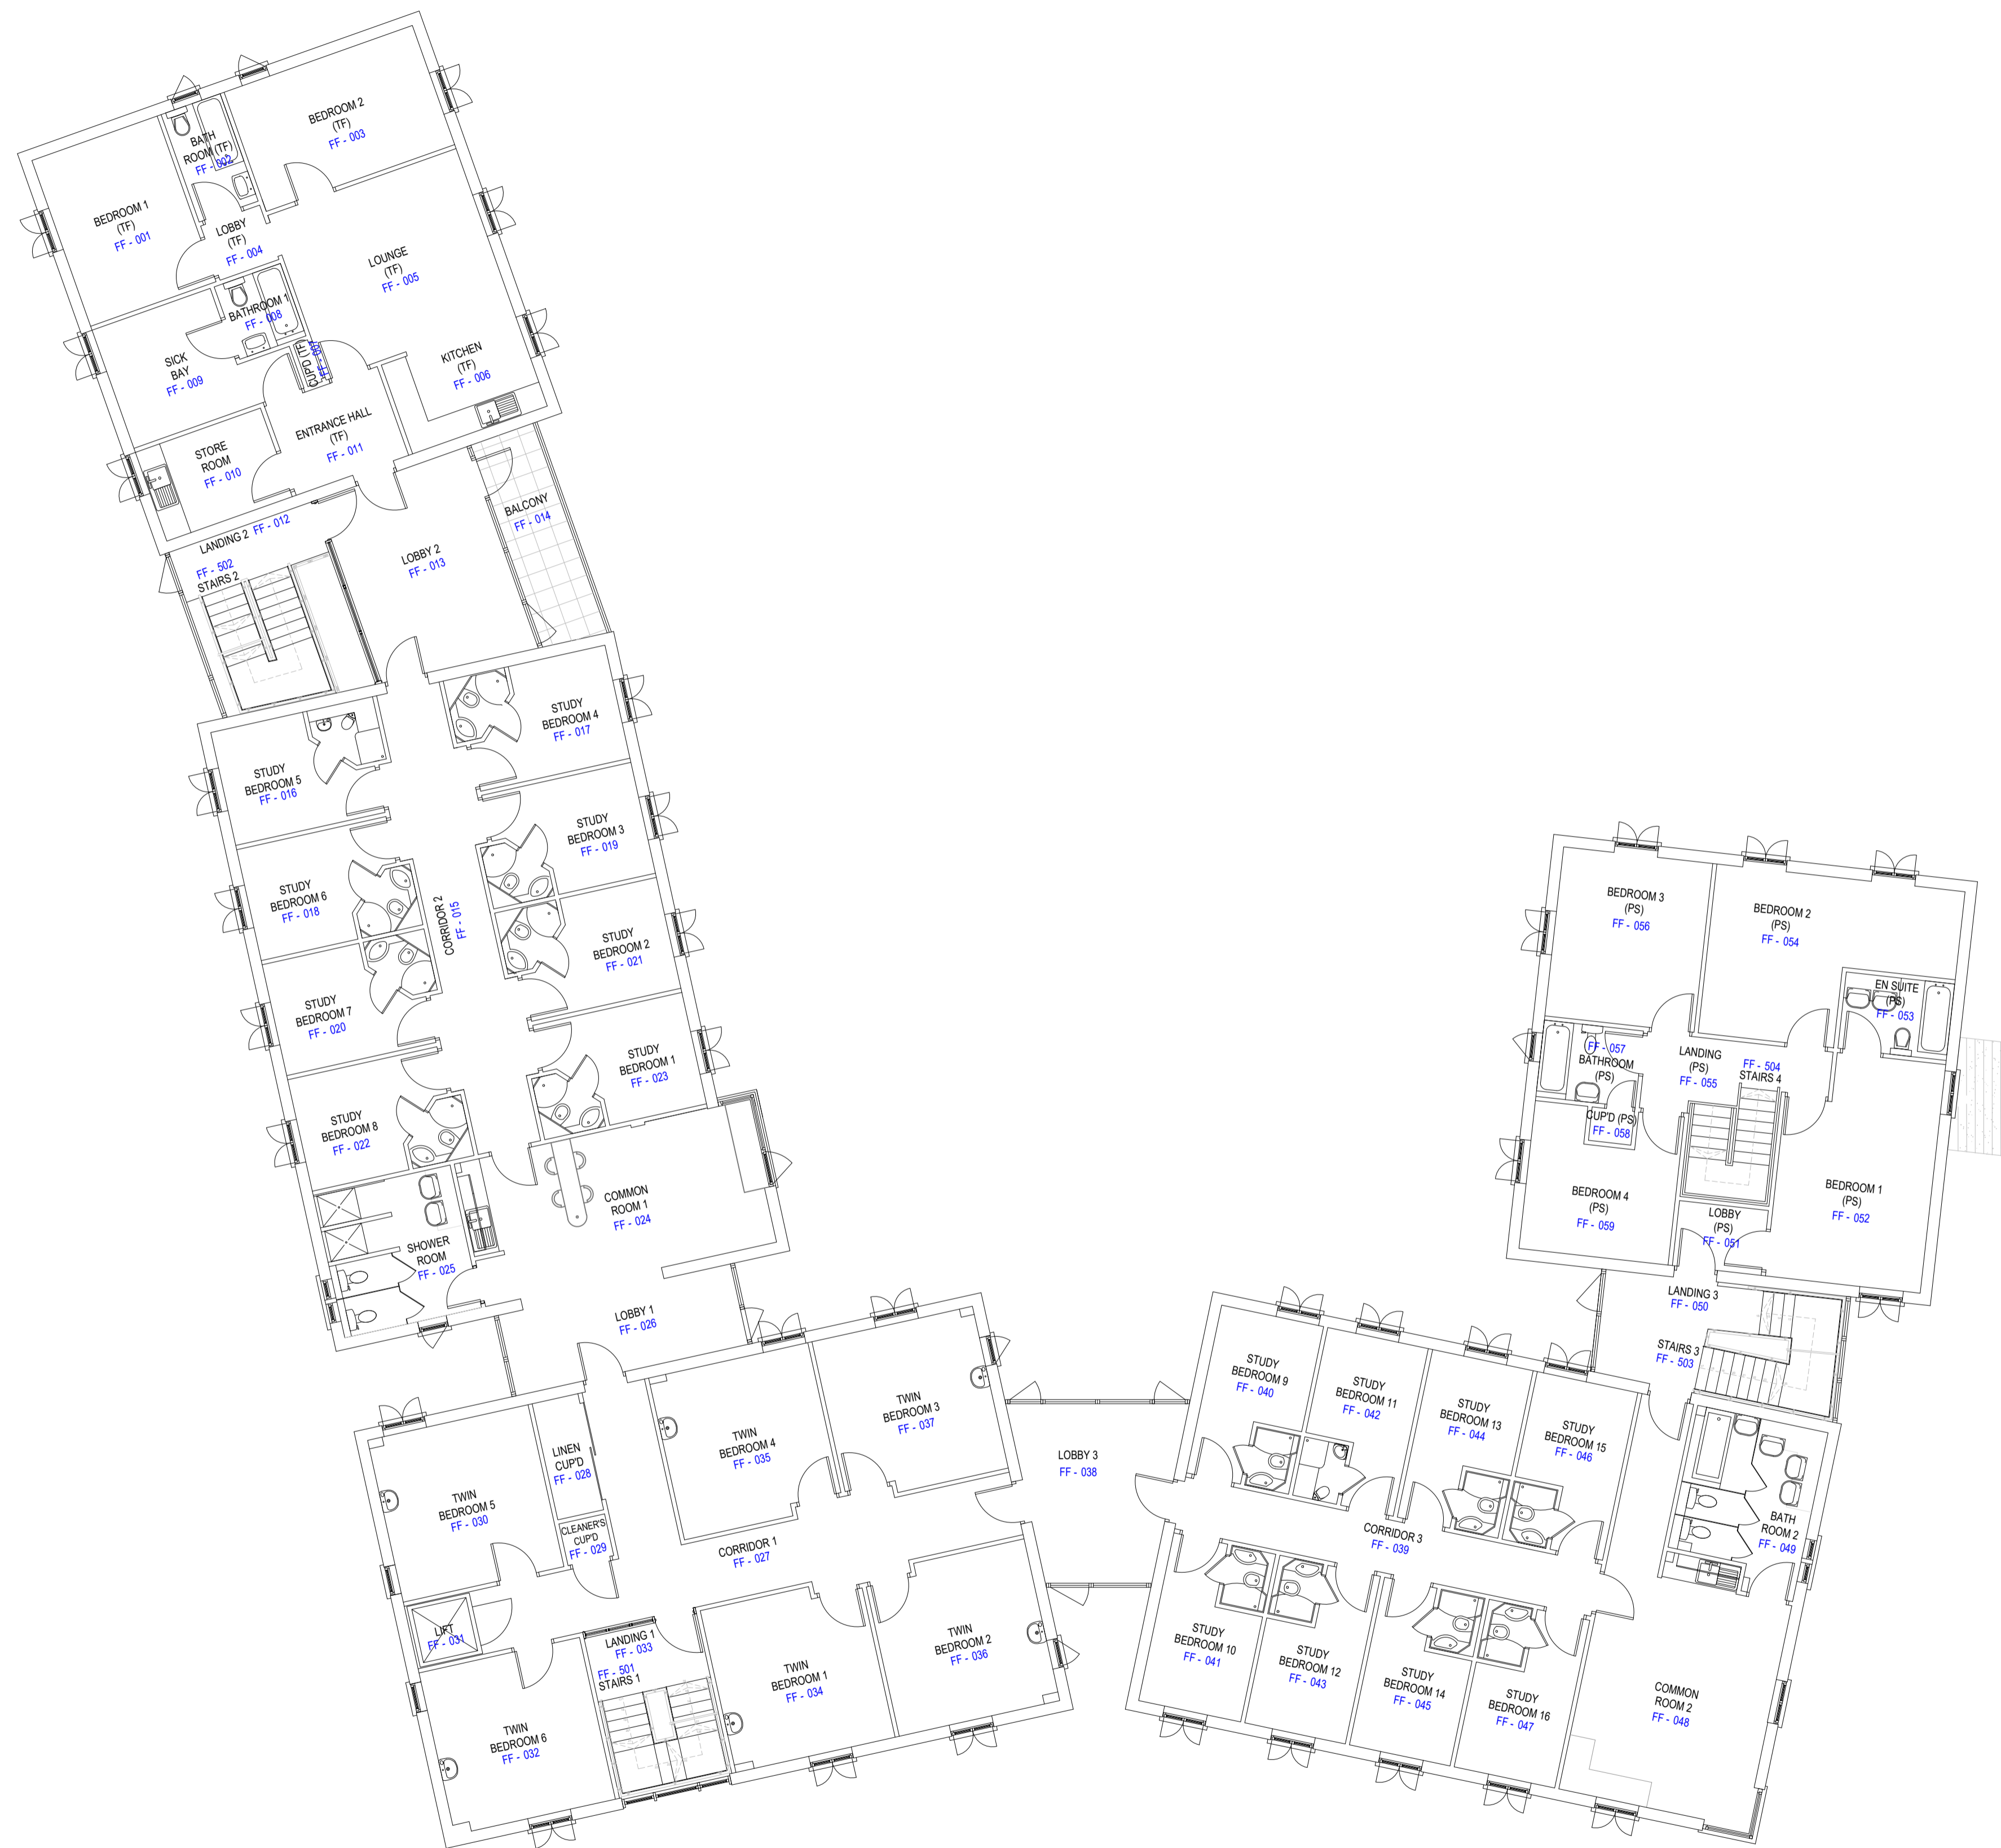

FIRST FLOOR PLAN

Do not scale from this drawing  
All dimensions to be checked on site

Notes:



Rev Amendment: Date:

Site:  
**UPPINGHAM - RUTLAND -  
UPPINGHAM SCHOOL  
NEW HOUSE BH**

Title:  
**FIRST FLOOR  
PLAN**

Scale: 1:100 @ A1 Date: 04.05.2021

Drawn: XC Rev: -

Drg.no: BH-NEWH-B-002-RT

**GA - ROOM TAGS -**

**UPPINGHAM**  
Estates Department

Units 1 & 2 Pullman Trading Estate  
Station Road  
Uppingham  
Rutland  
LE15 9TX  
t: 01572 820657 e: MC2@uppingham.co.uk



SECOND FLOOR PLAN

Do not scale from this drawing  
All dimensions to be checked on site

Notes:



Rev Amendment: Date:

Site:  
UPPINGHAM - RUTLAND -  
UPPINGHAM SCHOOL  
NEW HOUSE BH

Title:  
SECOND FLOOR  
PLAN

Scale: 1:100 @ A1 Date: 04.05.2021

Drawn: XC Rev: -

Drg.no: BH-NEWH-B-003-RT

GA - ROOM TAGS -

UPPINGHAM

Estates Department

Units 1 & 2 Pullman Trading Estate  
Station Road  
Uppingham  
Rutland  
LE15 9TX  
t: 01572 820657 e: MC2@uppingham.co.uk